


BINGHATTI
HAVEN

FLOOR PLAN

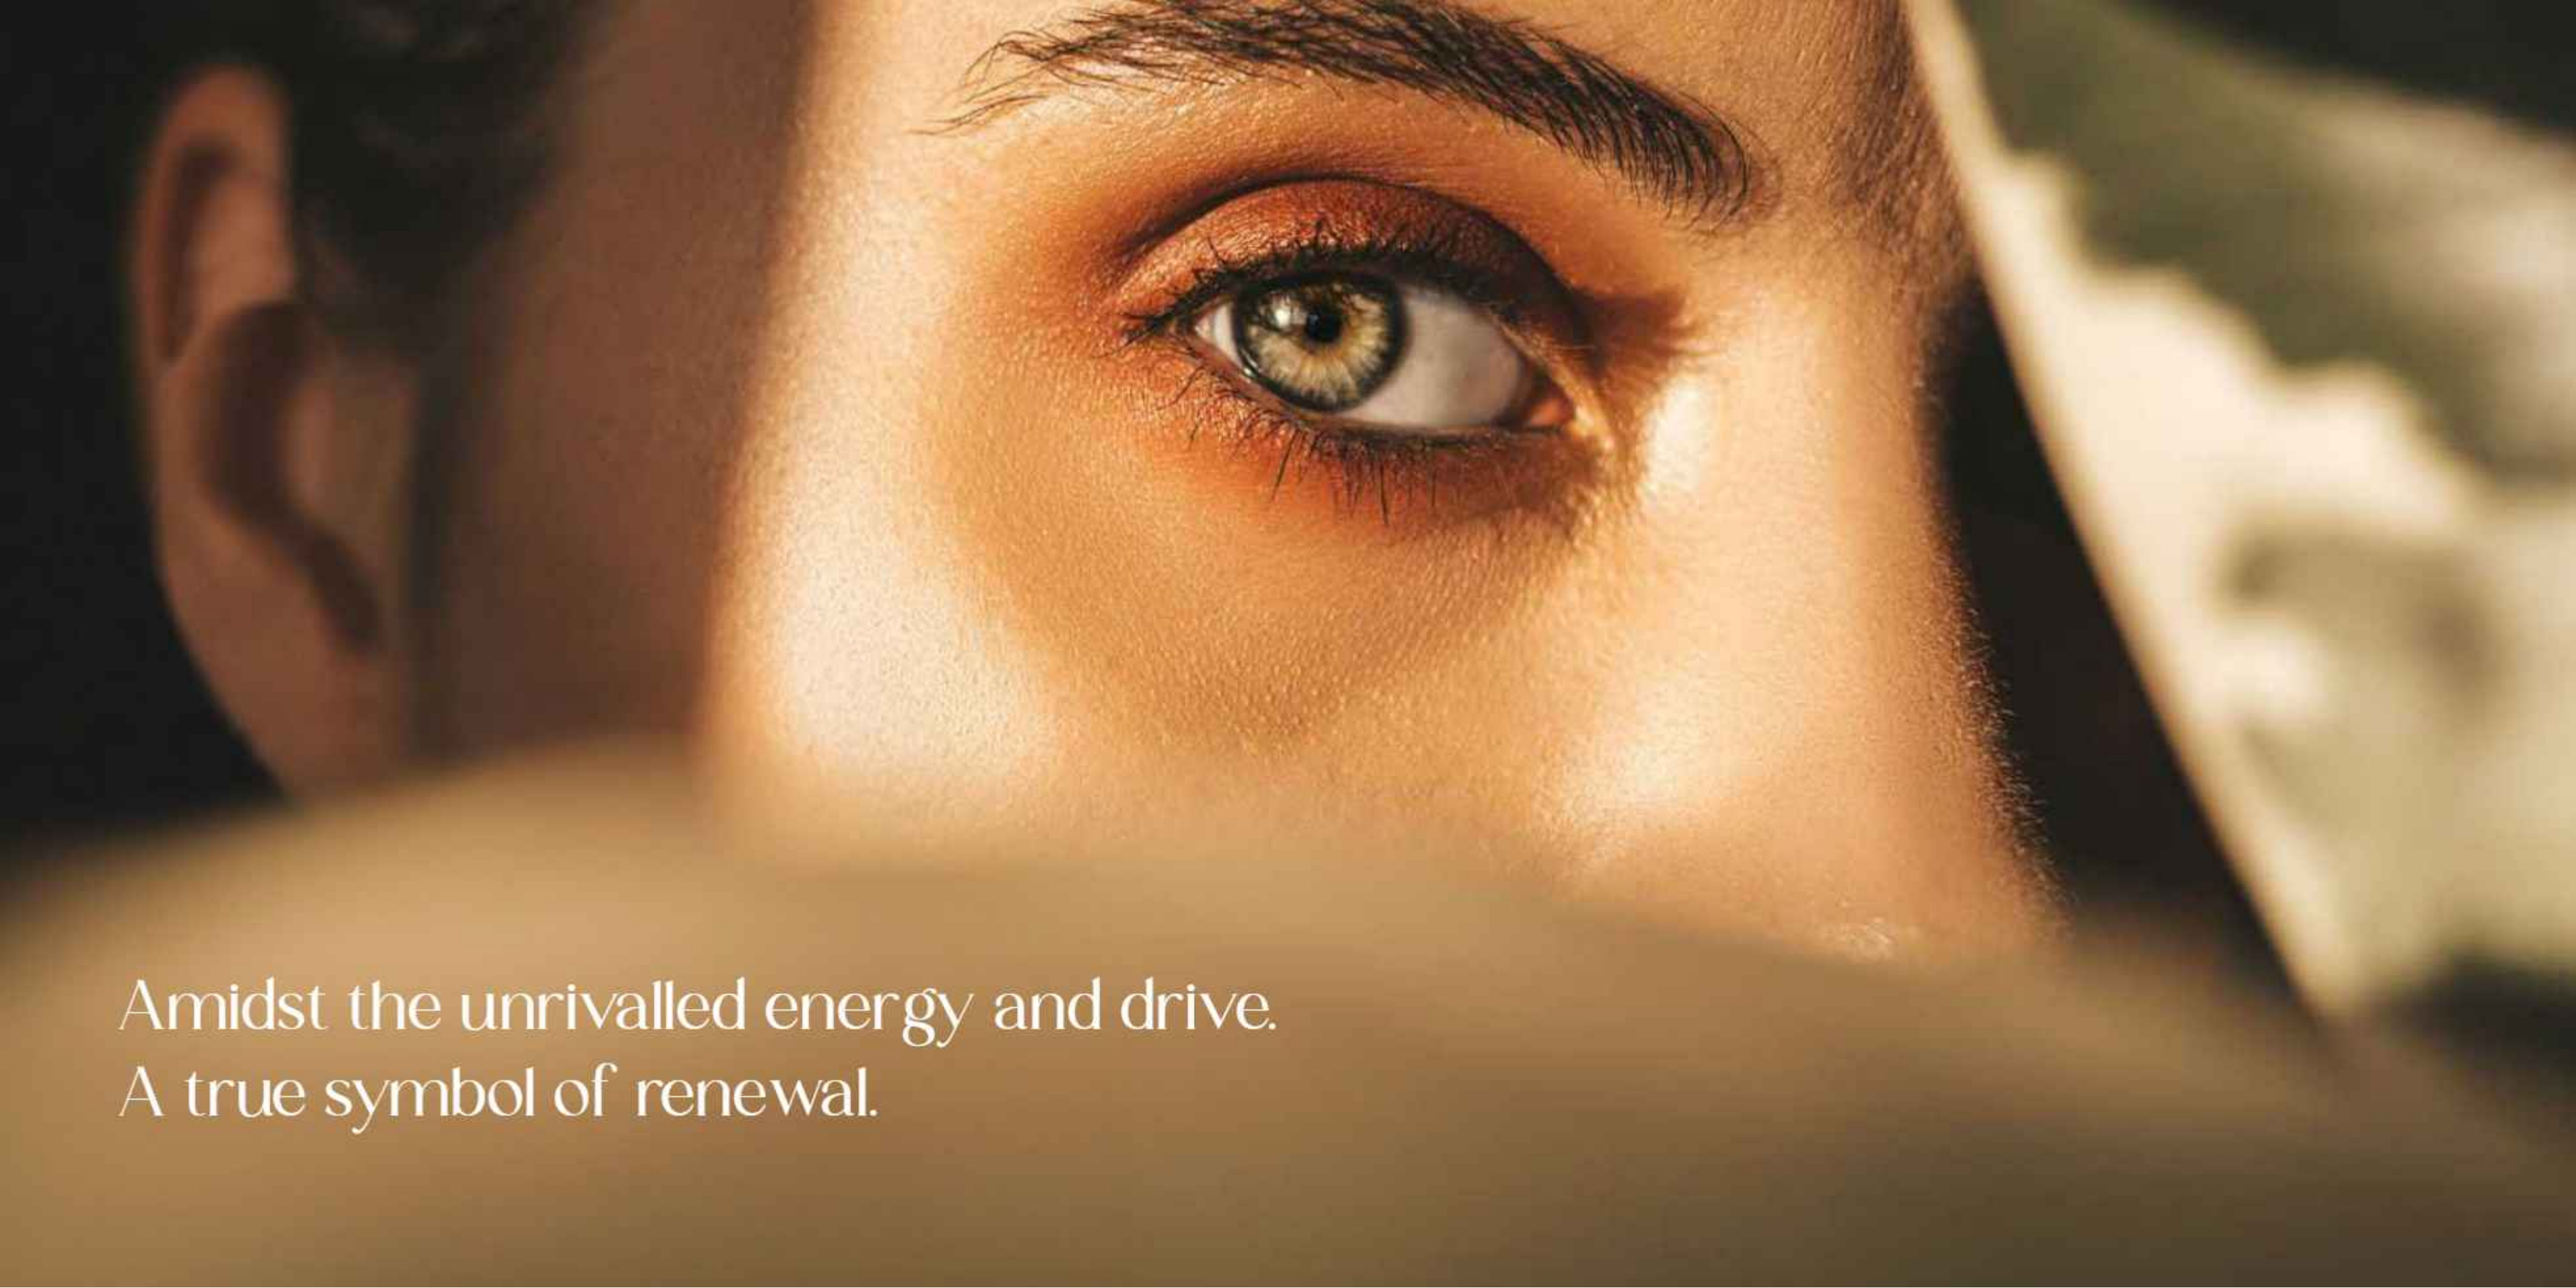

Amidst the unrivalled energy and drive.
A true symbol of renewal.

A New Era in Dubai Sports City

Binghatti unveils Haven, its inaugural masterpiece in Dubai Sports City. A true place of its name, amidst the vibrant energy of a dynamic district. Haven is our ode to balance, a place where the pursuit of excellence provides moments of restoration and calm.







بن غاطي
BINGHATTI




A Place for the Discerning

Haven is more than a residence; it's a retreat from the everyday. Step into a world where every detail is crafted to invigorate and restore. Feel the weight of the world disperse as you immerse yourself in the calm that is your own private haven.

For Those Who Step Up

Haven is a place where likeminded individuals can find a home that reflects their aspirations, a space that inspires and revitalises to the very core.

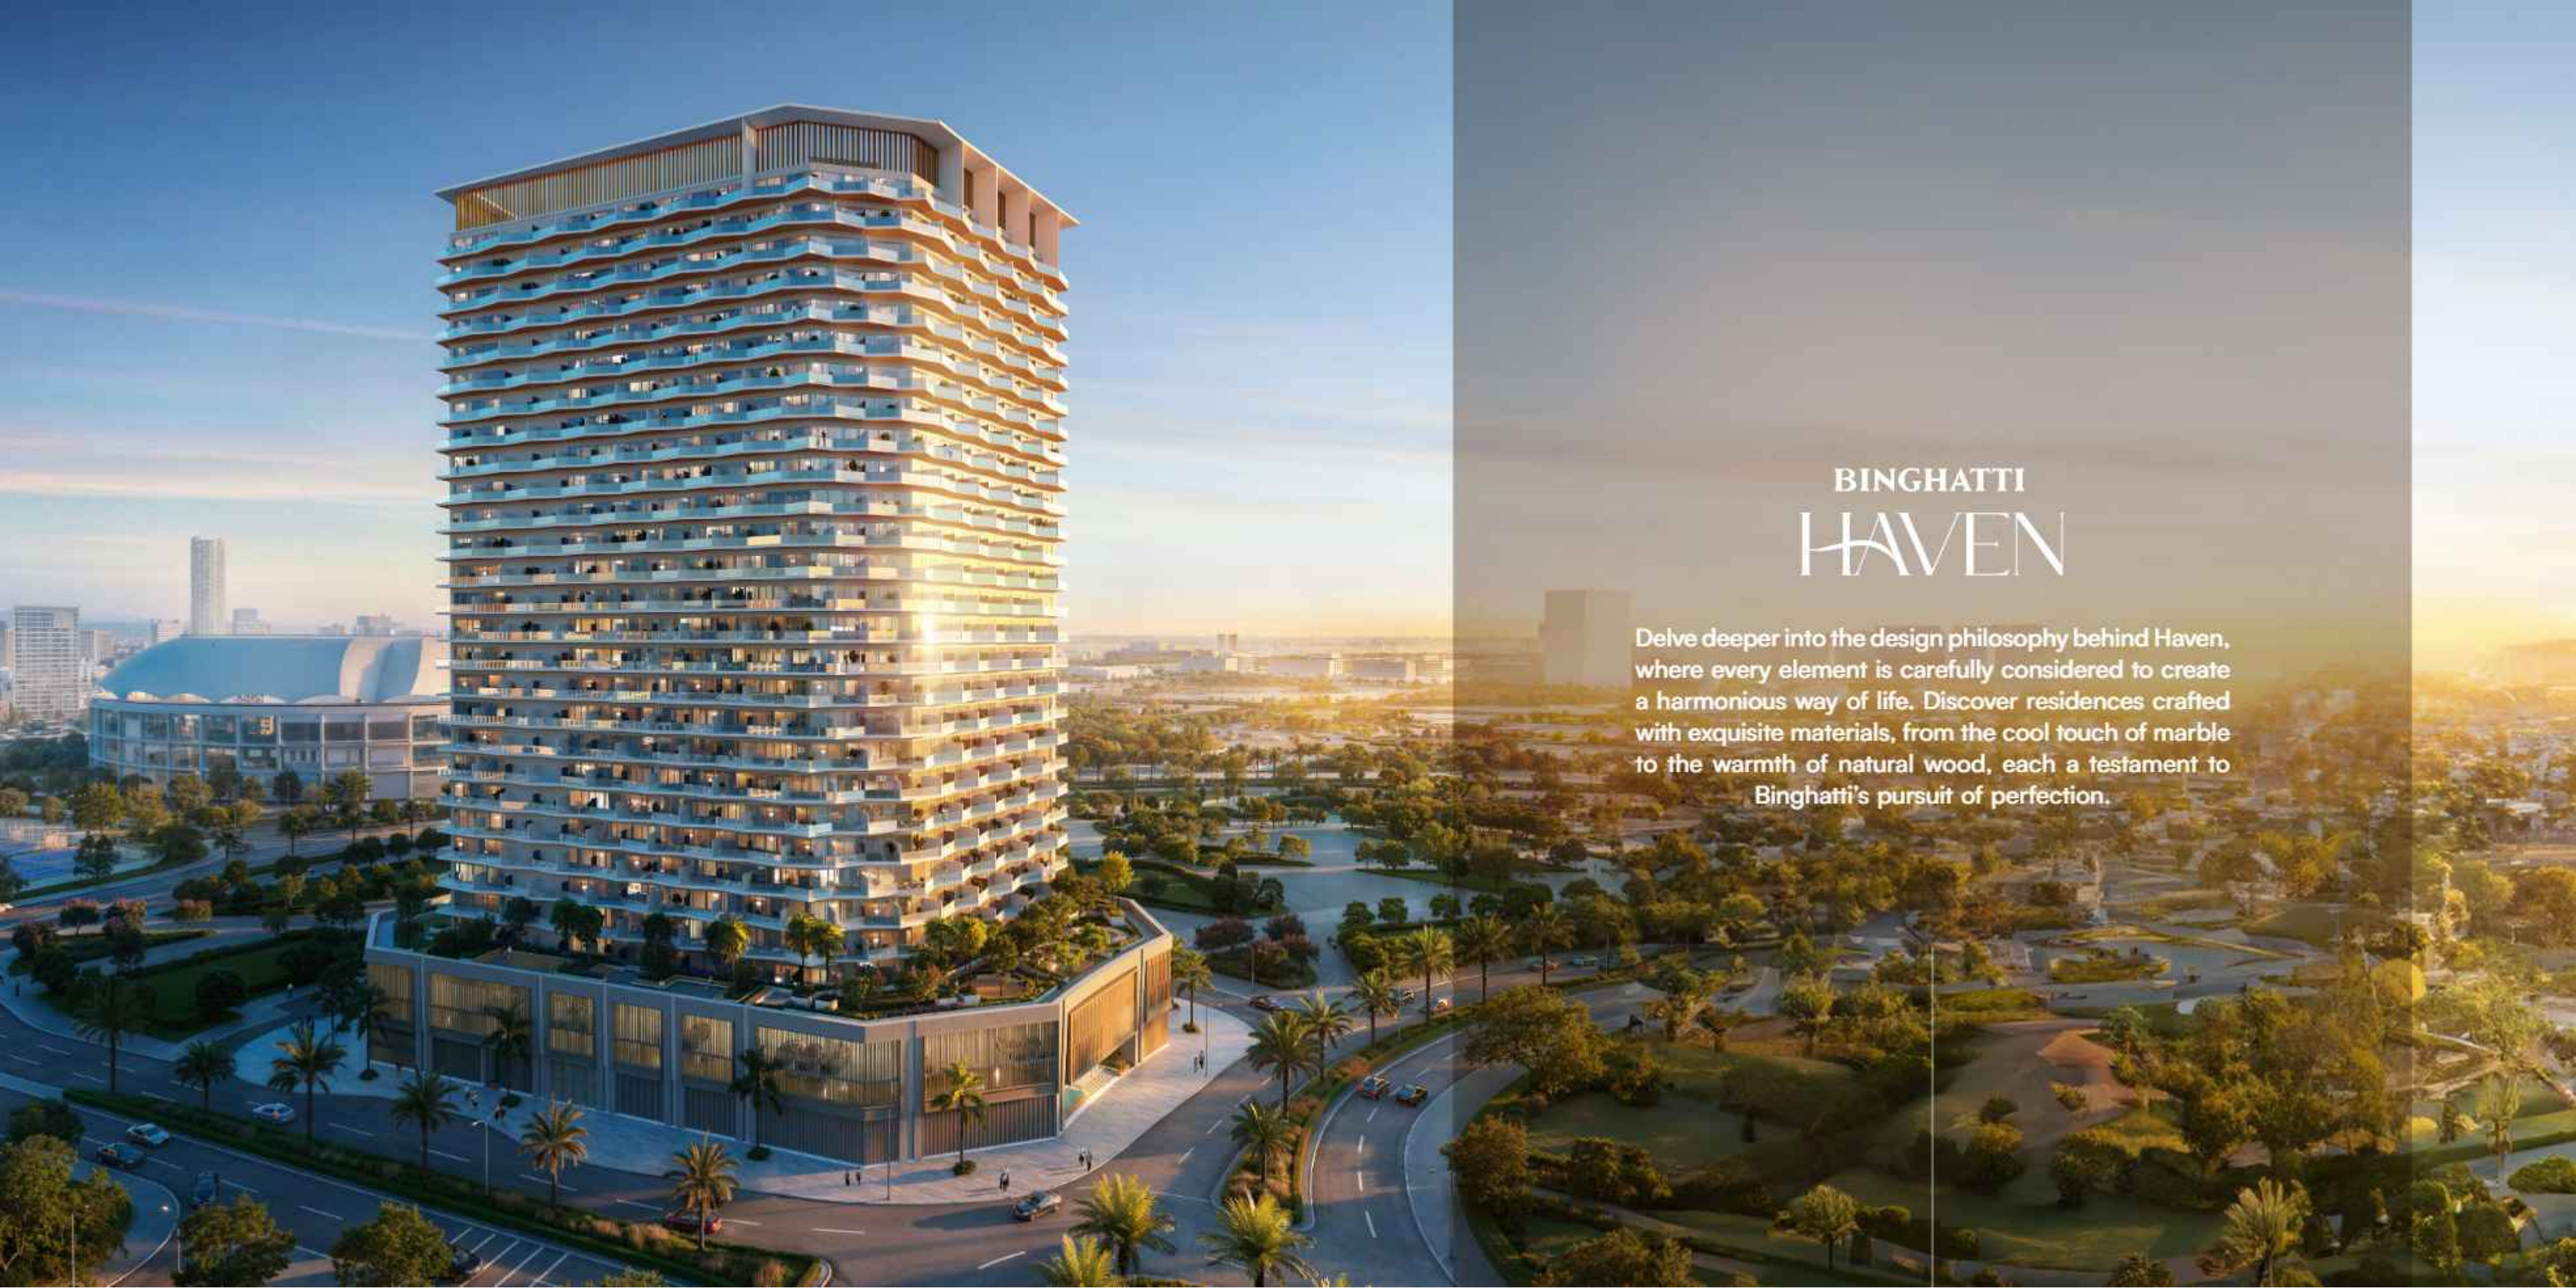

An aerial photograph of the Binghatti Haven residential tower, a tall, modern building with a distinctive curved facade and numerous balconies. The building is illuminated by the warm, golden light of the setting sun, which is visible on the right side of the frame. The surrounding area includes a landscaped park with palm trees and a winding road. In the background, other city buildings and a large stadium-like structure are visible under a clear sky.

BINGHATTI HAVEN

Delve deeper into the design philosophy behind Haven, where every element is carefully considered to create a harmonious way of life. Discover residences crafted with exquisite materials, from the cool touch of marble to the warmth of natural wood, each a testament to Binghatti's pursuit of perfection.

FLOOR PLAN


Discover a range of thoughtfully designed floor plans to suit your individual needs and lifestyle. From studios to expansive family residences, Haven offers a space for everyone.



بن غاط
NGHATTI


TYPICAL FLOOR PLAN
1ST FLOOR

STUDIO	
AVERAGE AREA WITHOUT BALCONY	300 - 380 ft ²
AVERAGE AREA WITH BALCONY	385 - 551 ft ²
1 BEDROOM	
AVERAGE AREA WITHOUT BALCONY	585 - 658 ft ²
AVERAGE AREA WITH BALCONY	774 - 975 ft ²
2 BEDROOM	
AVERAGE AREA WITHOUT BALCONY	903 - 988 ft ²
AVERAGE AREA WITH BALCONY	1137 -1378 ft ²
3 BEDROOM	
AVERAGE AREA WITHOUT BALCONY	1218 ft ²
AVERAGE AREA WITH BALCONY	1557 - 1609 ft ²

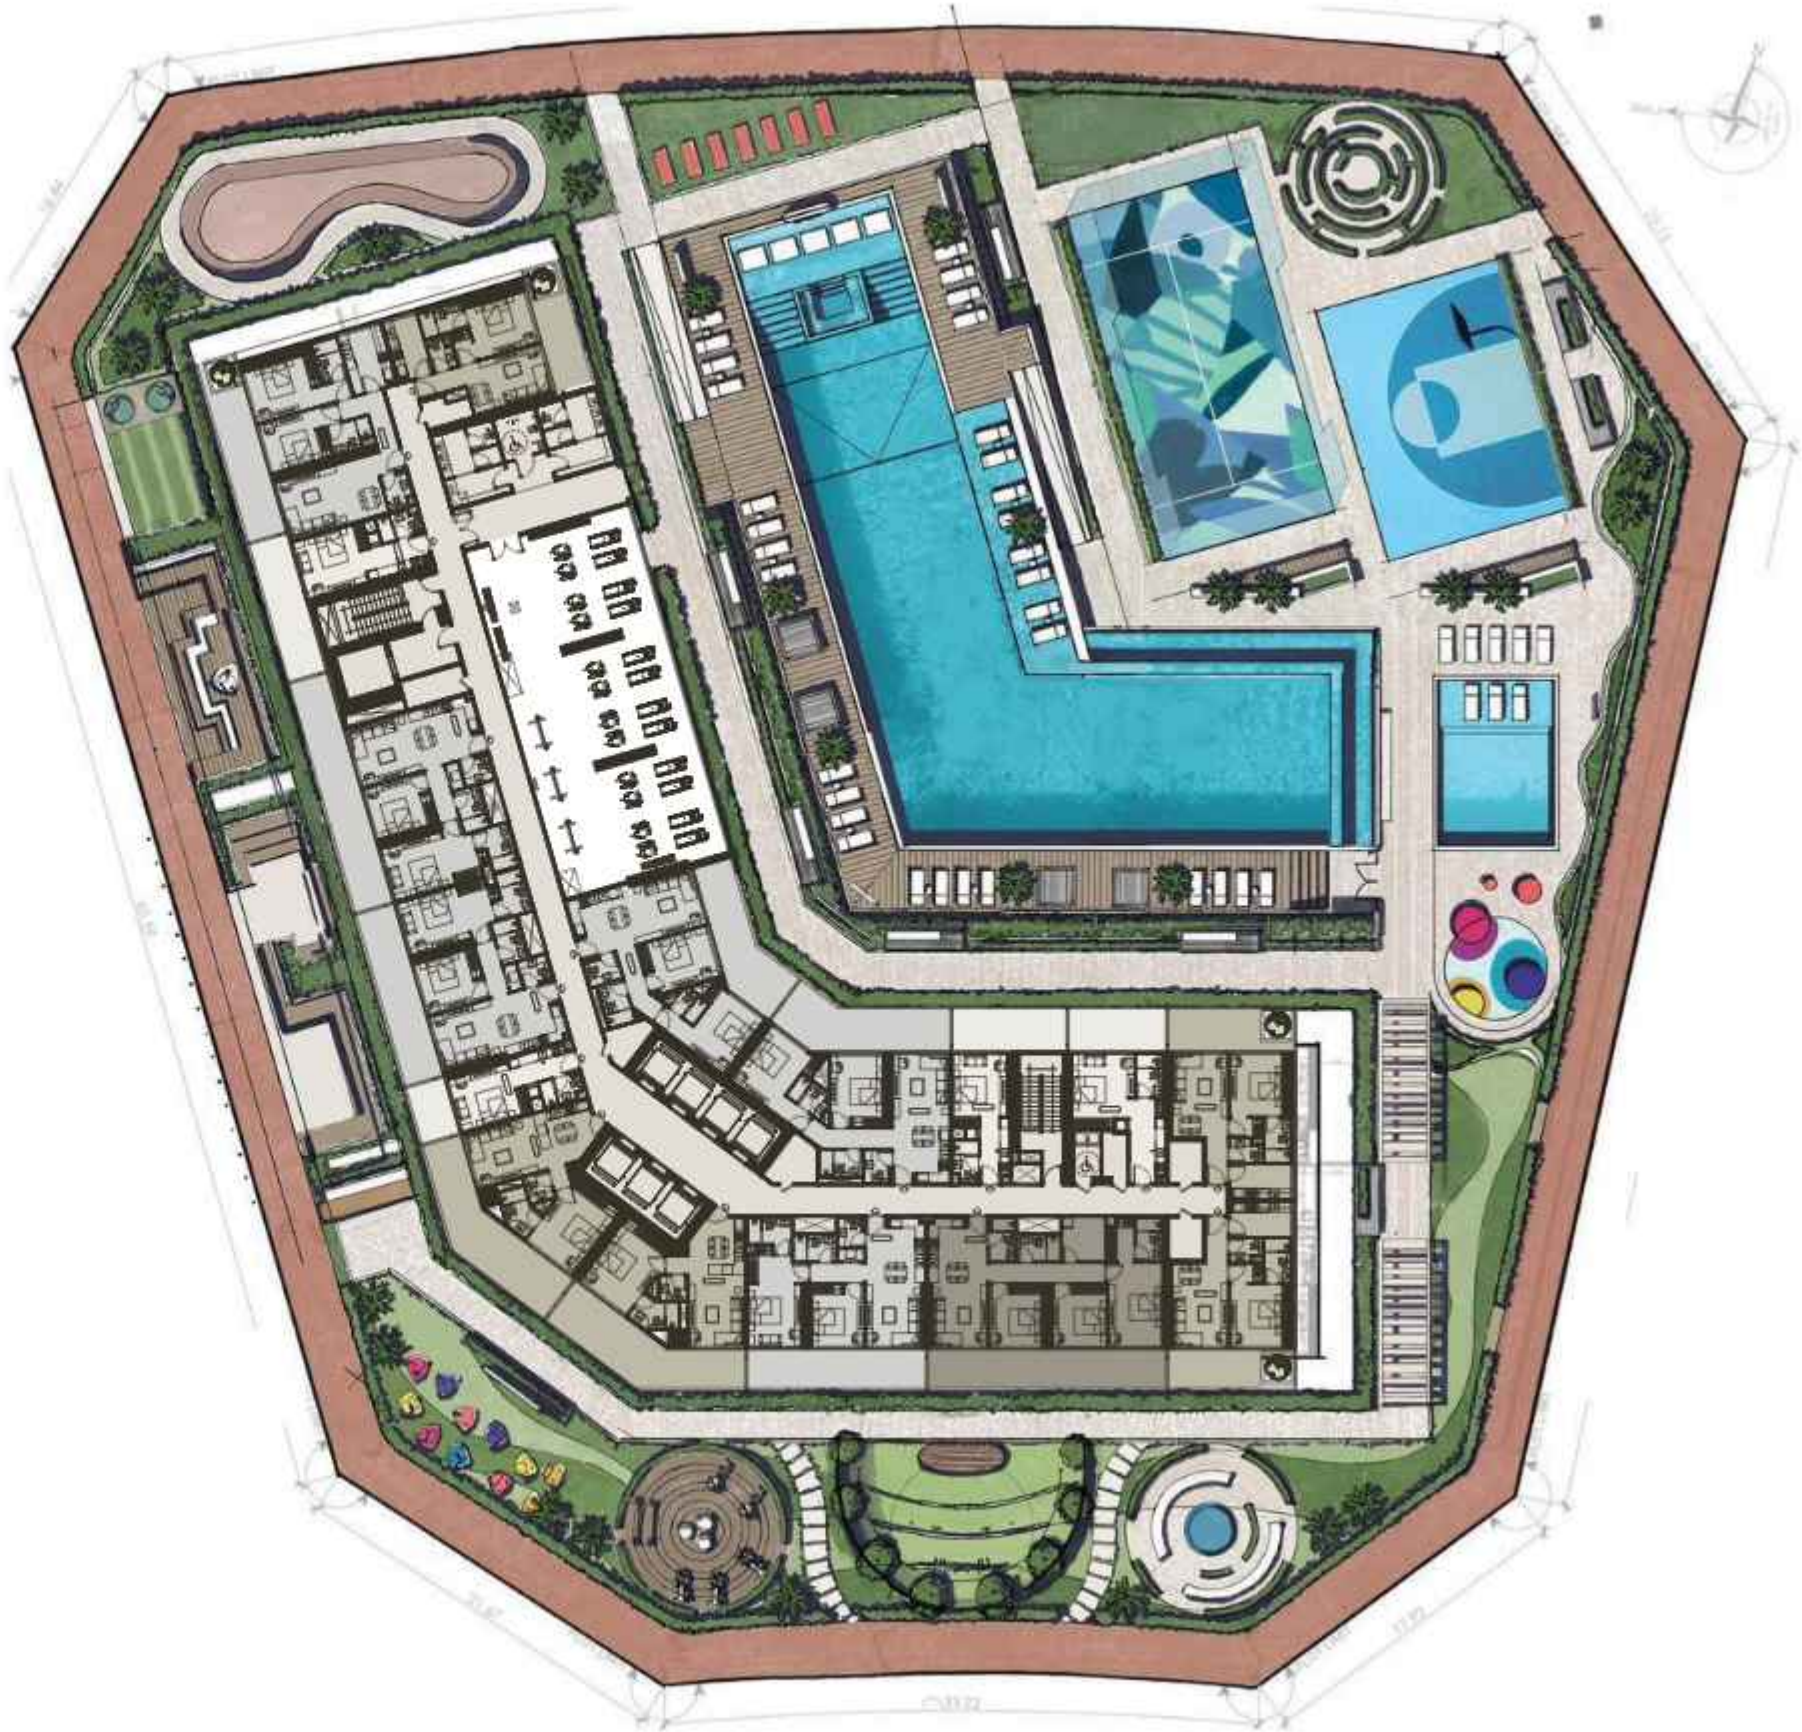

TYPICAL FLOOR PLAN
2ND FLOOR


STUDIO	
AVERAGE AREA WITHOUT BALCONY	300 - 380 ft²
AVERAGE AREA WITH BALCONY	385 - 551 ft²
1 BEDROOM	
AVERAGE AREA WITHOUT BALCONY	585 - 658 ft²
AVERAGE AREA WITH BALCONY	774 - 975 ft²
2 BEDROOM	
AVERAGE AREA WITHOUT BALCONY	903 - 988 ft²
AVERAGE AREA WITH BALCONY	1137 -1378 ft²
3 BEDROOM	
AVERAGE AREA WITHOUT BALCONY	1218 ft²
AVERAGE AREA WITH BALCONY	1557 - 1609 ft²

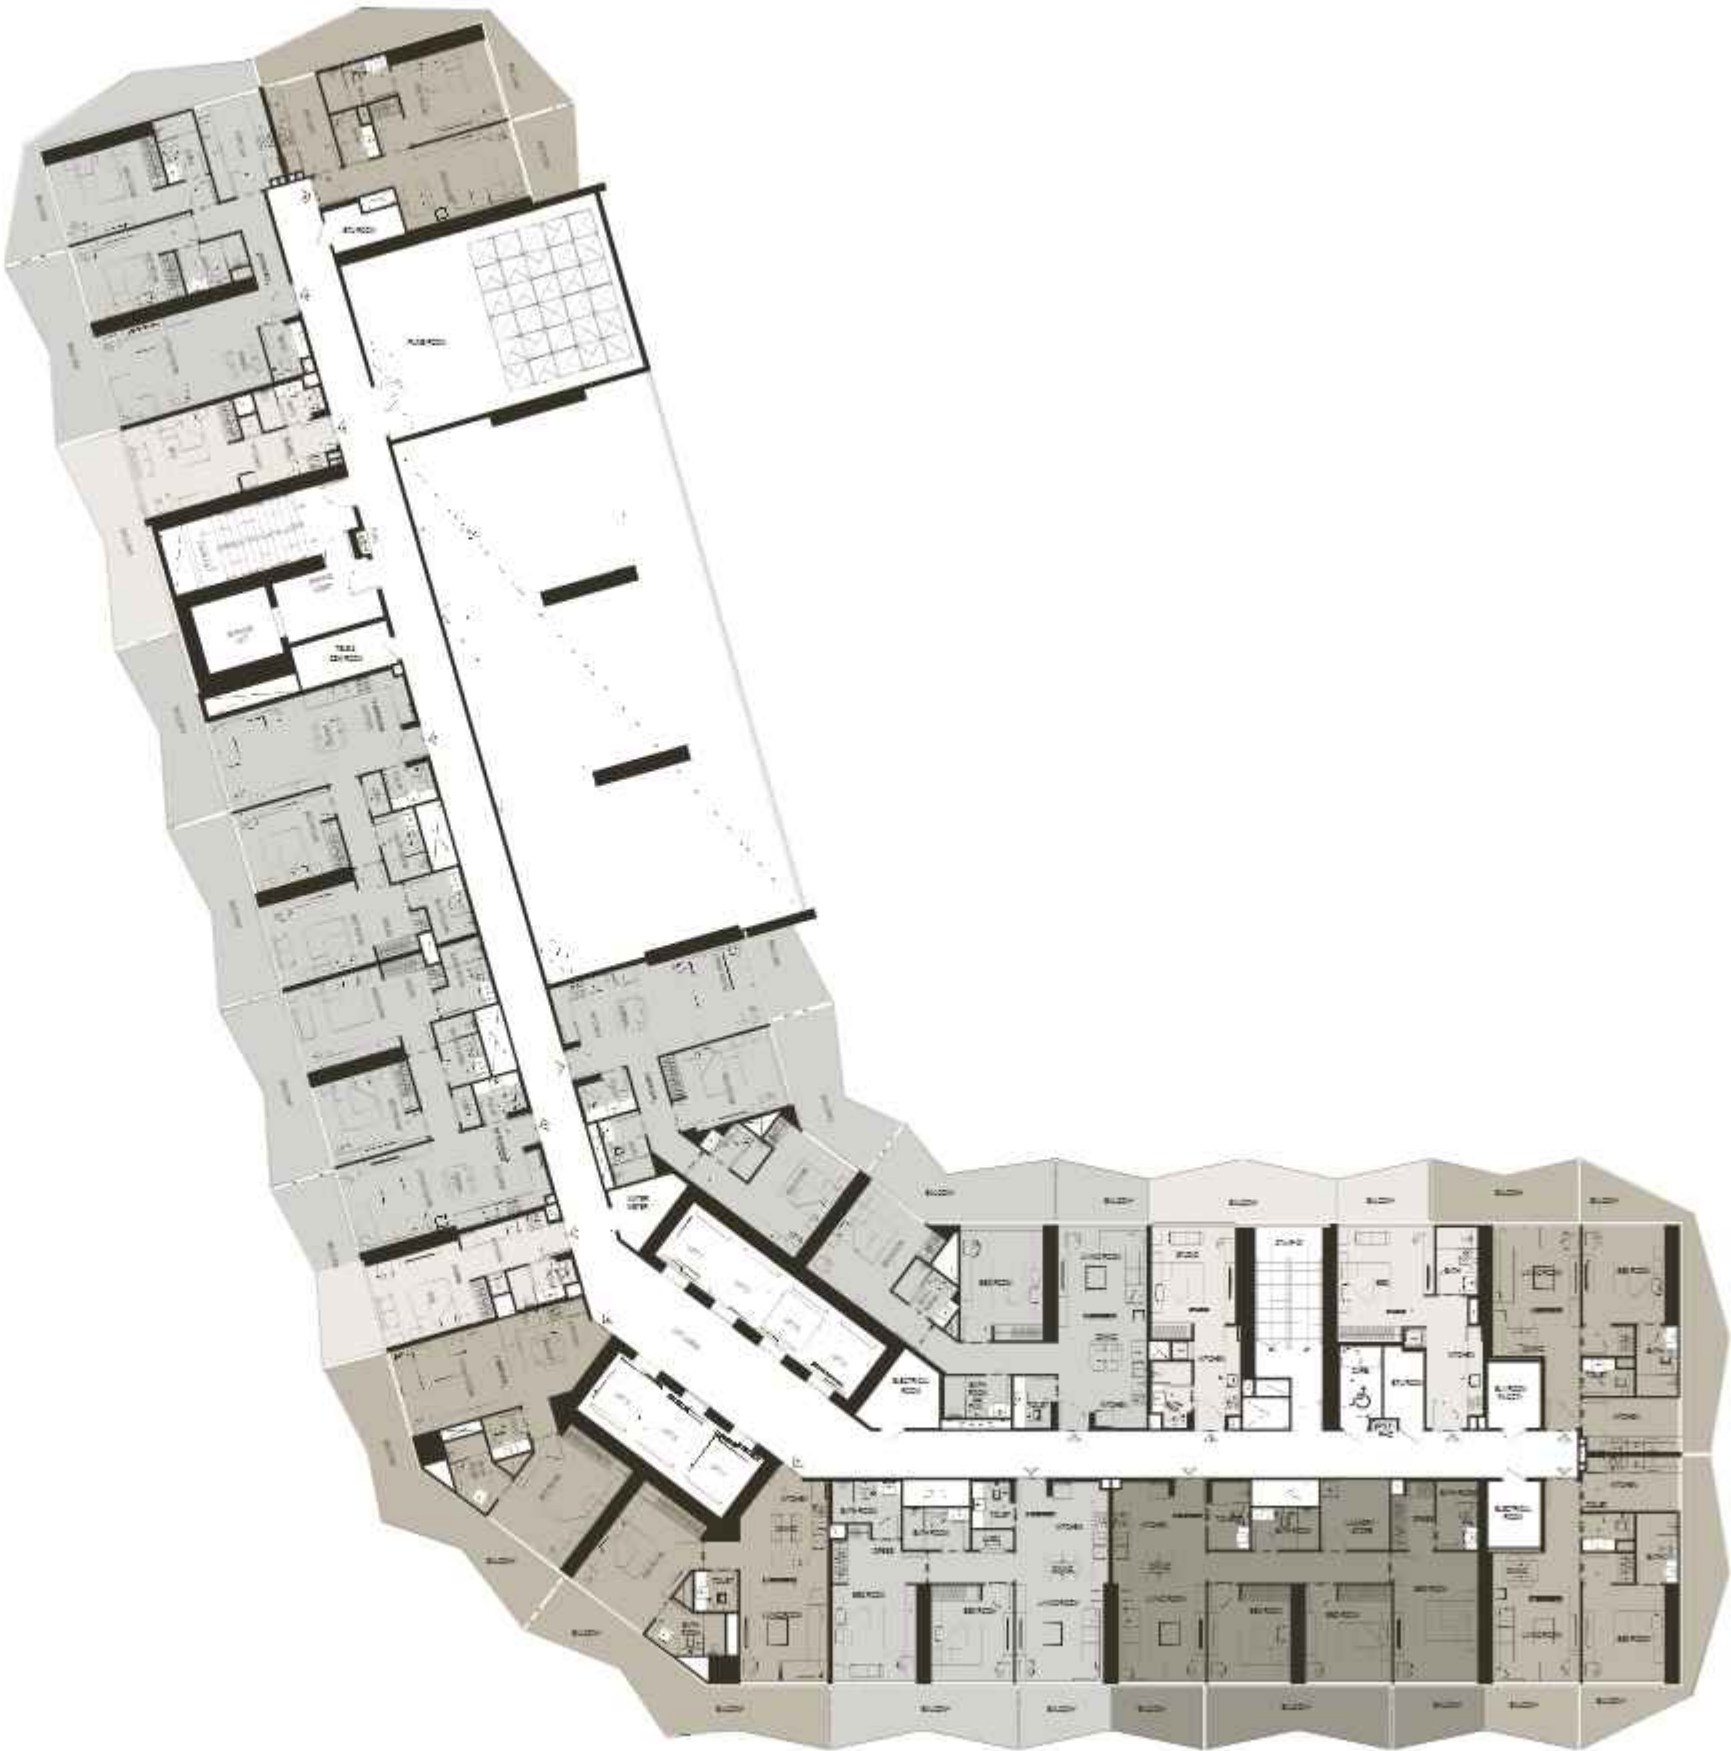

TYPICAL FLOOR PLAN
3RD - 15TH FLOOR

3 | 5 | 7 | 9 | 11 | 13 | 15


STUDIO	
AVERAGE AREA WITHOUT BALCONY	300 - 380 ft²
AVERAGE AREA WITH BALCONY	385 - 551 ft²
1 BEDROOM	
AVERAGE AREA WITHOUT BALCONY	585 - 658 ft²
AVERAGE AREA WITH BALCONY	774 - 975 ft²
2 BEDROOM	
AVERAGE AREA WITHOUT BALCONY	903 - 988 ft²
AVERAGE AREA WITH BALCONY	1137 -1378 ft²
3 BEDROOM	
AVERAGE AREA WITHOUT BALCONY	1218 ft²
AVERAGE AREA WITH BALCONY	1557 - 1609 ft²

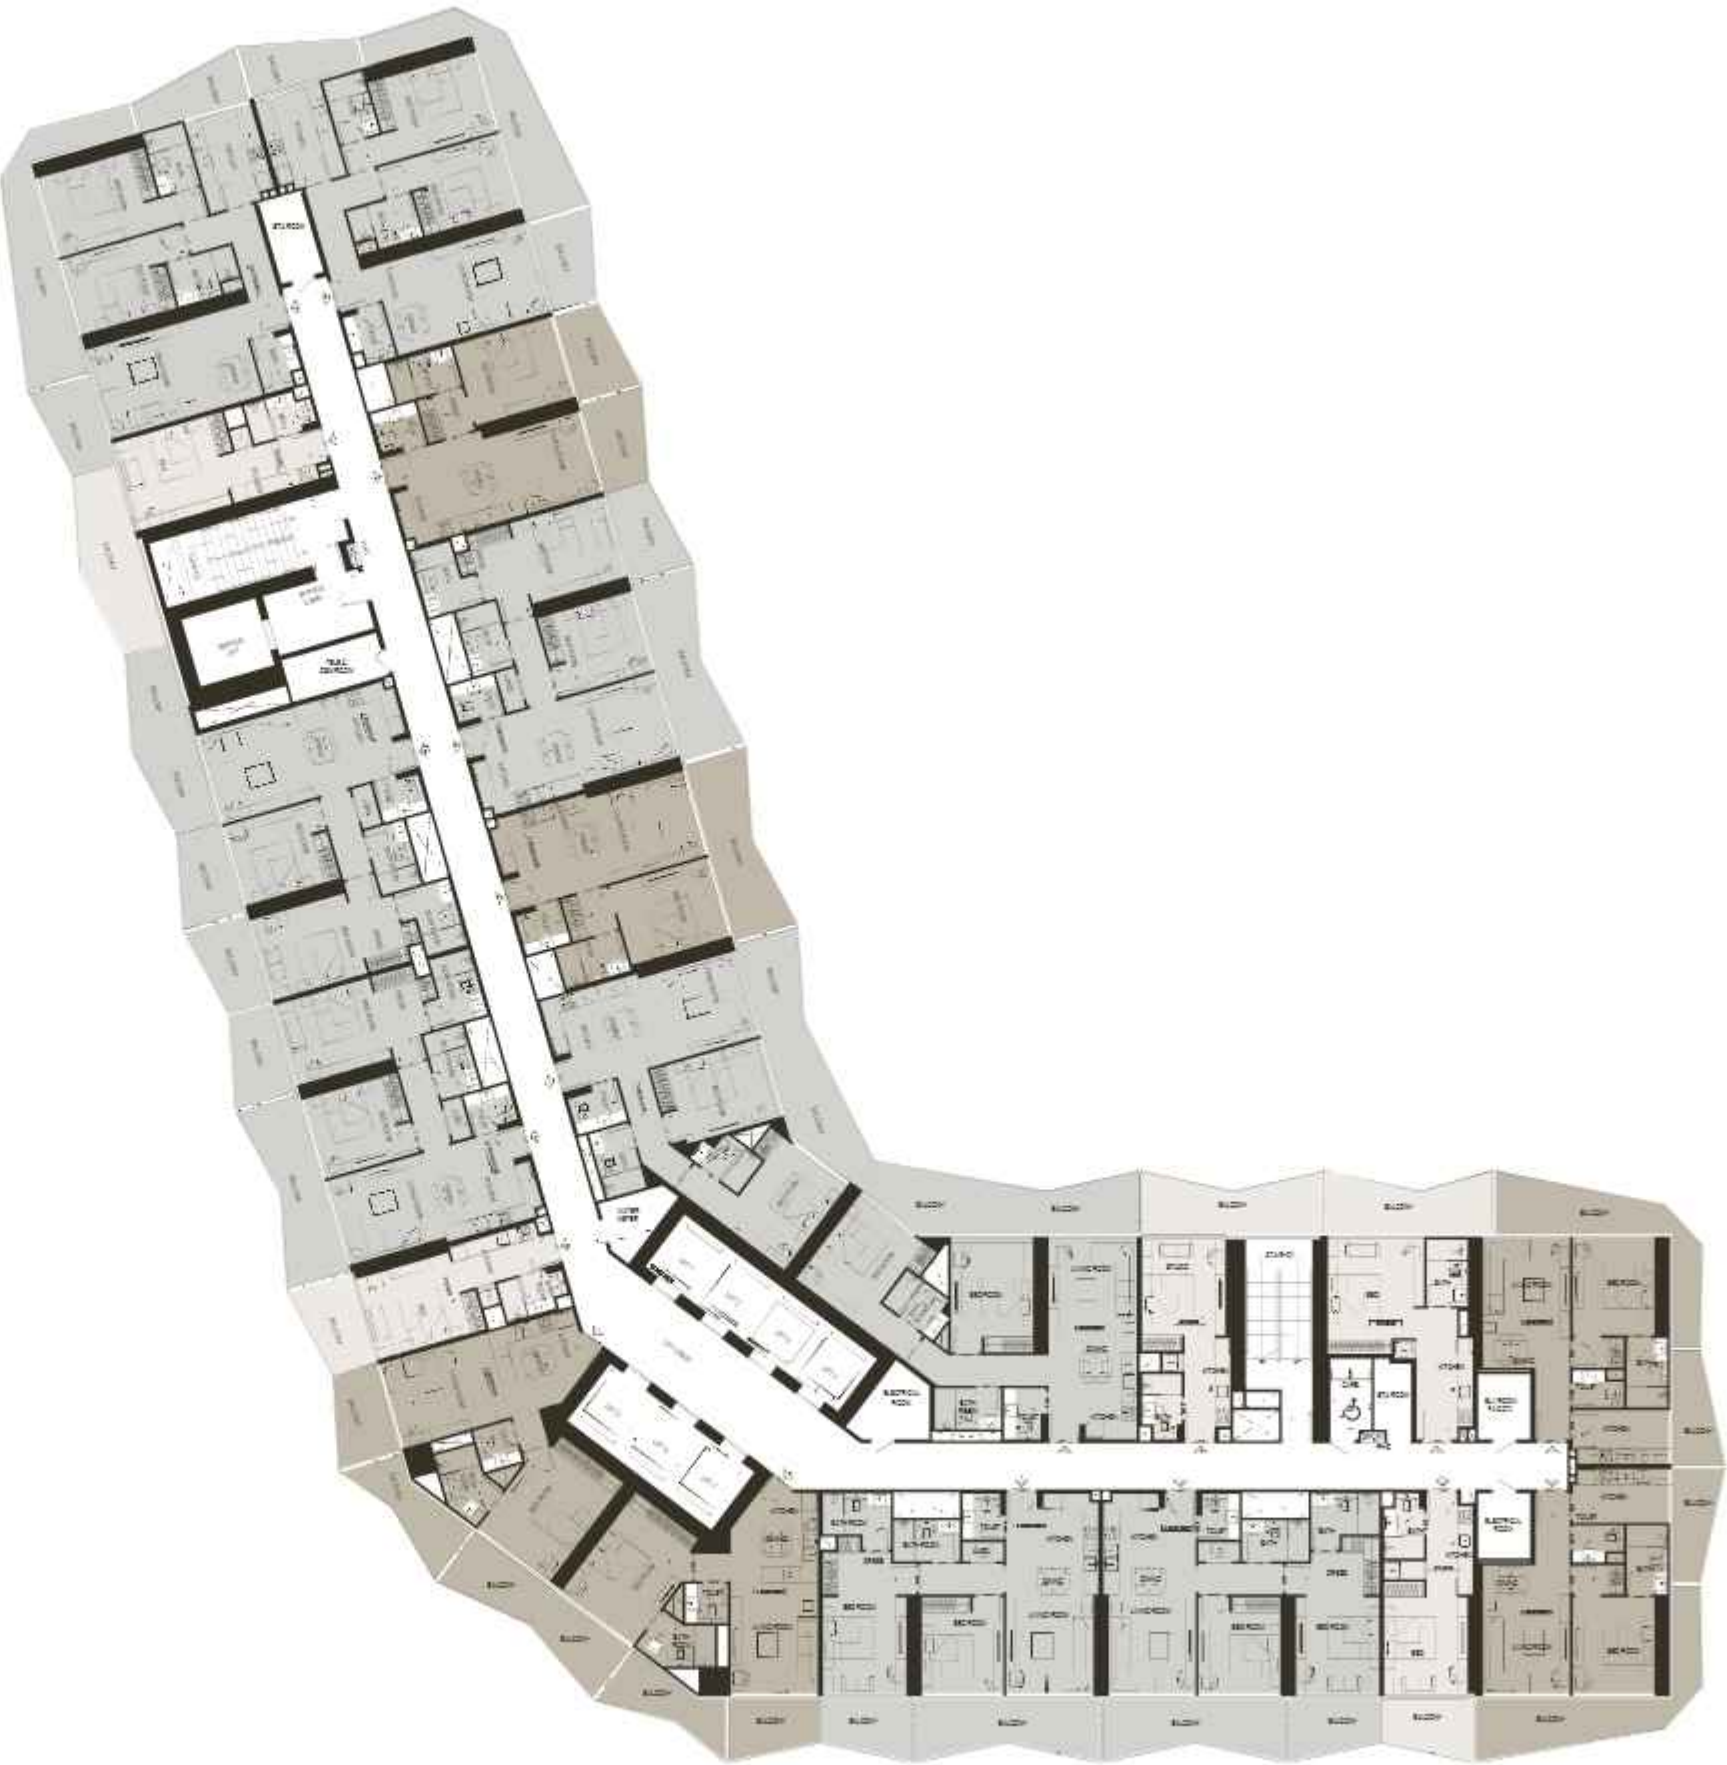

TYPICAL FLOOR PLAN
4TH - 14TH FLOOR

4 | 6 | 8 | 10 | 12 | 14


STUDIO	
AVERAGE AREA WITHOUT BALCONY	300 - 380 ft²
AVERAGE AREA WITH BALCONY	385 - 551 ft²
1 BEDROOM	
AVERAGE AREA WITHOUT BALCONY	585 - 658 ft²
AVERAGE AREA WITH BALCONY	774 - 975 ft²
2 BEDROOM	
AVERAGE AREA WITHOUT BALCONY	903 - 988 ft²
AVERAGE AREA WITH BALCONY	1137 -1378 ft²
3 BEDROOM	
AVERAGE AREA WITHOUT BALCONY	1218 ft²
AVERAGE AREA WITH BALCONY	1557 - 1609 ft²

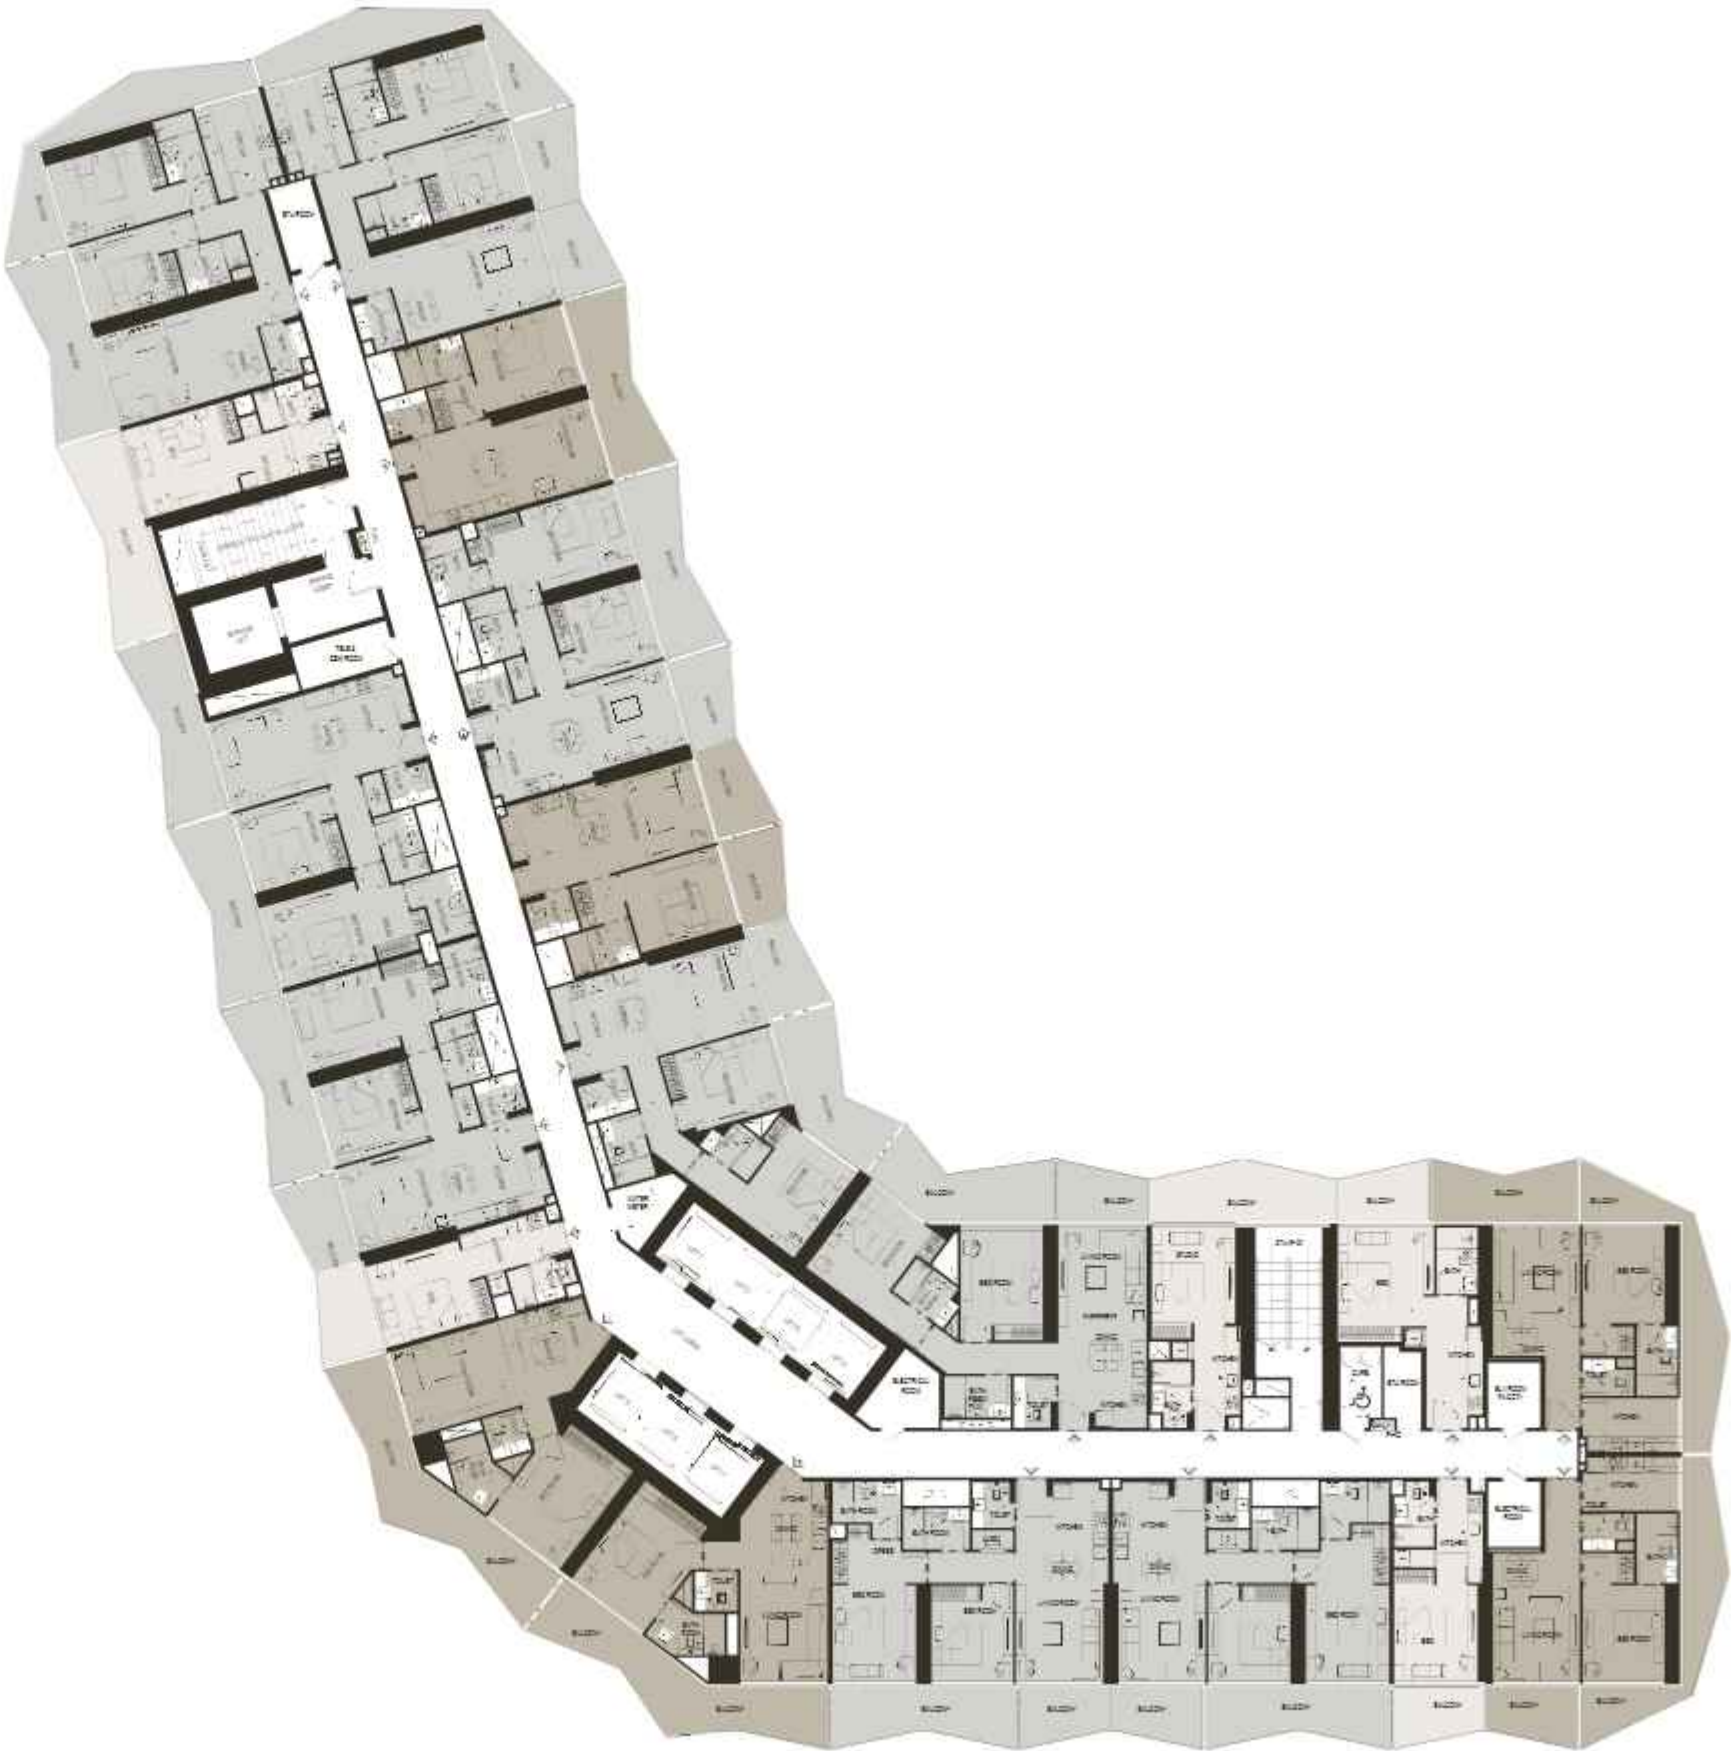

TYPICAL FLOOR PLAN
16TH - 26TH FLOOR

16 | 18 | 20 | 22 | 24 | 26


STUDIO	
AVERAGE AREA WITHOUT BALCONY	300 - 380 ft ²
AVERAGE AREA WITH BALCONY	385 - 551 ft ²
1 BEDROOM	
AVERAGE AREA WITHOUT BALCONY	585 - 658 ft ²
AVERAGE AREA WITH BALCONY	774 - 975 ft ²
2 BEDROOM	
AVERAGE AREA WITHOUT BALCONY	903 - 988 ft ²
AVERAGE AREA WITH BALCONY	1137 -1378 ft ²
3 BEDROOM	
AVERAGE AREA WITHOUT BALCONY	1218 ft ²
AVERAGE AREA WITH BALCONY	1557 - 1609 ft ²

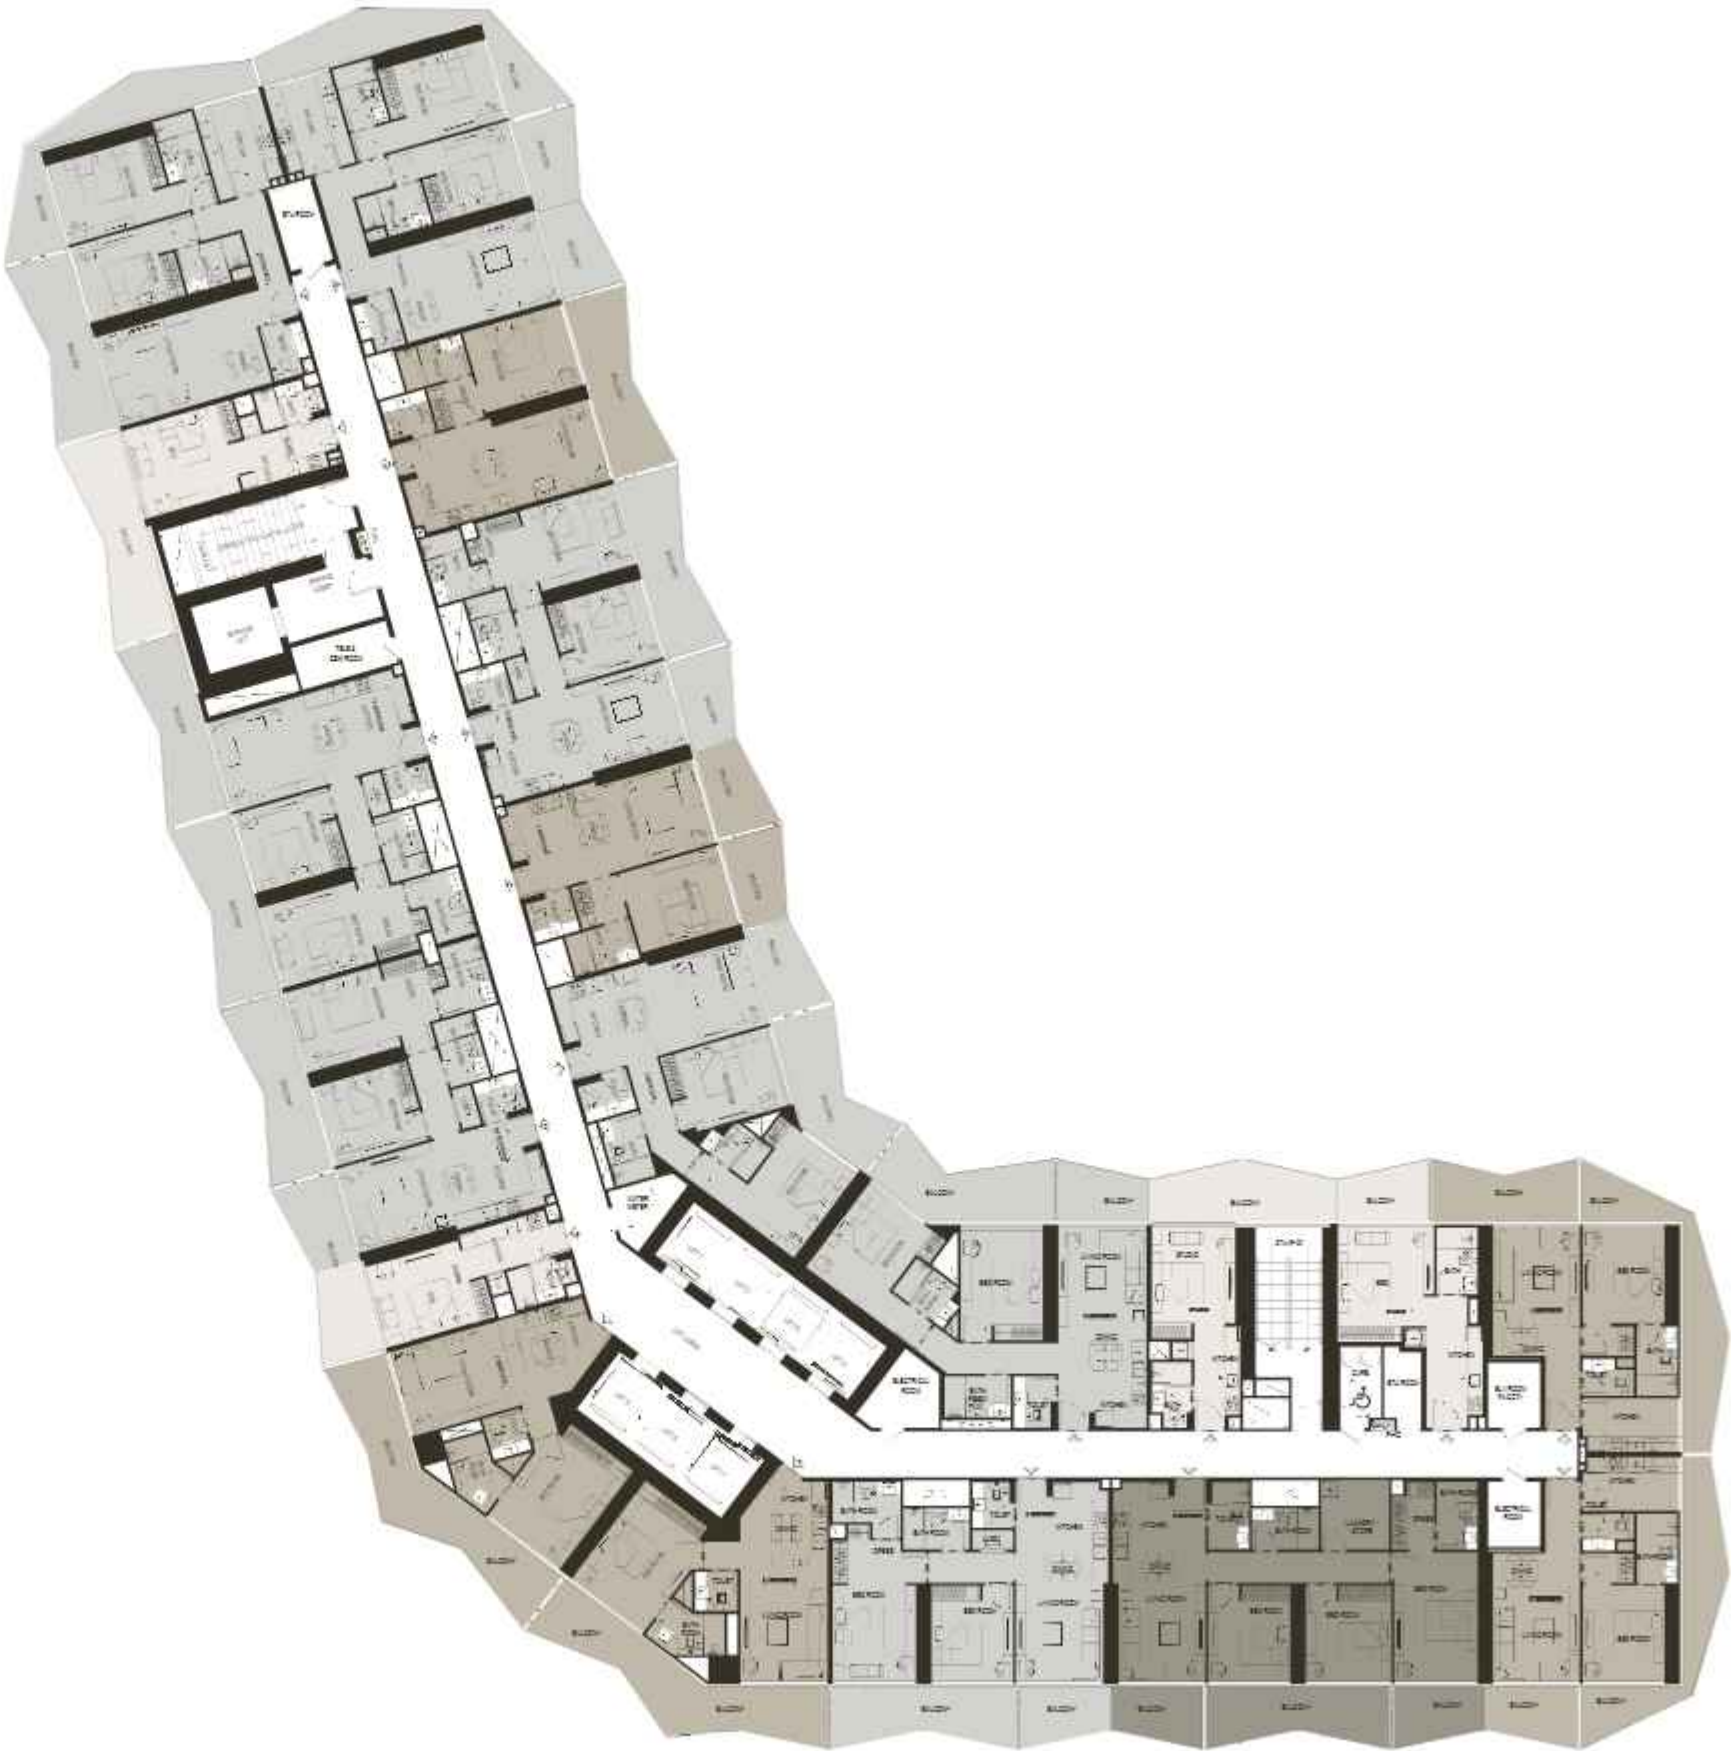

TYPICAL FLOOR PLAN
17TH - 25TH FLOOR

17 | 19 | 21 | 23 | 25

STUDIO	
AVERAGE AREA WITHOUT BALCONY	300 - 380 ft²
AVERAGE AREA WITH BALCONY	385 - 551 ft²
1 BEDROOM	
AVERAGE AREA WITHOUT BALCONY	585 - 658 ft²
AVERAGE AREA WITH BALCONY	774 - 975 ft²
2 BEDROOM	
AVERAGE AREA WITHOUT BALCONY	903 - 988 ft²
AVERAGE AREA WITH BALCONY	1137 -1378 ft²
3 BEDROOM	
AVERAGE AREA WITHOUT BALCONY	1218 ft²
AVERAGE AREA WITH BALCONY	1557 - 1609 ft²

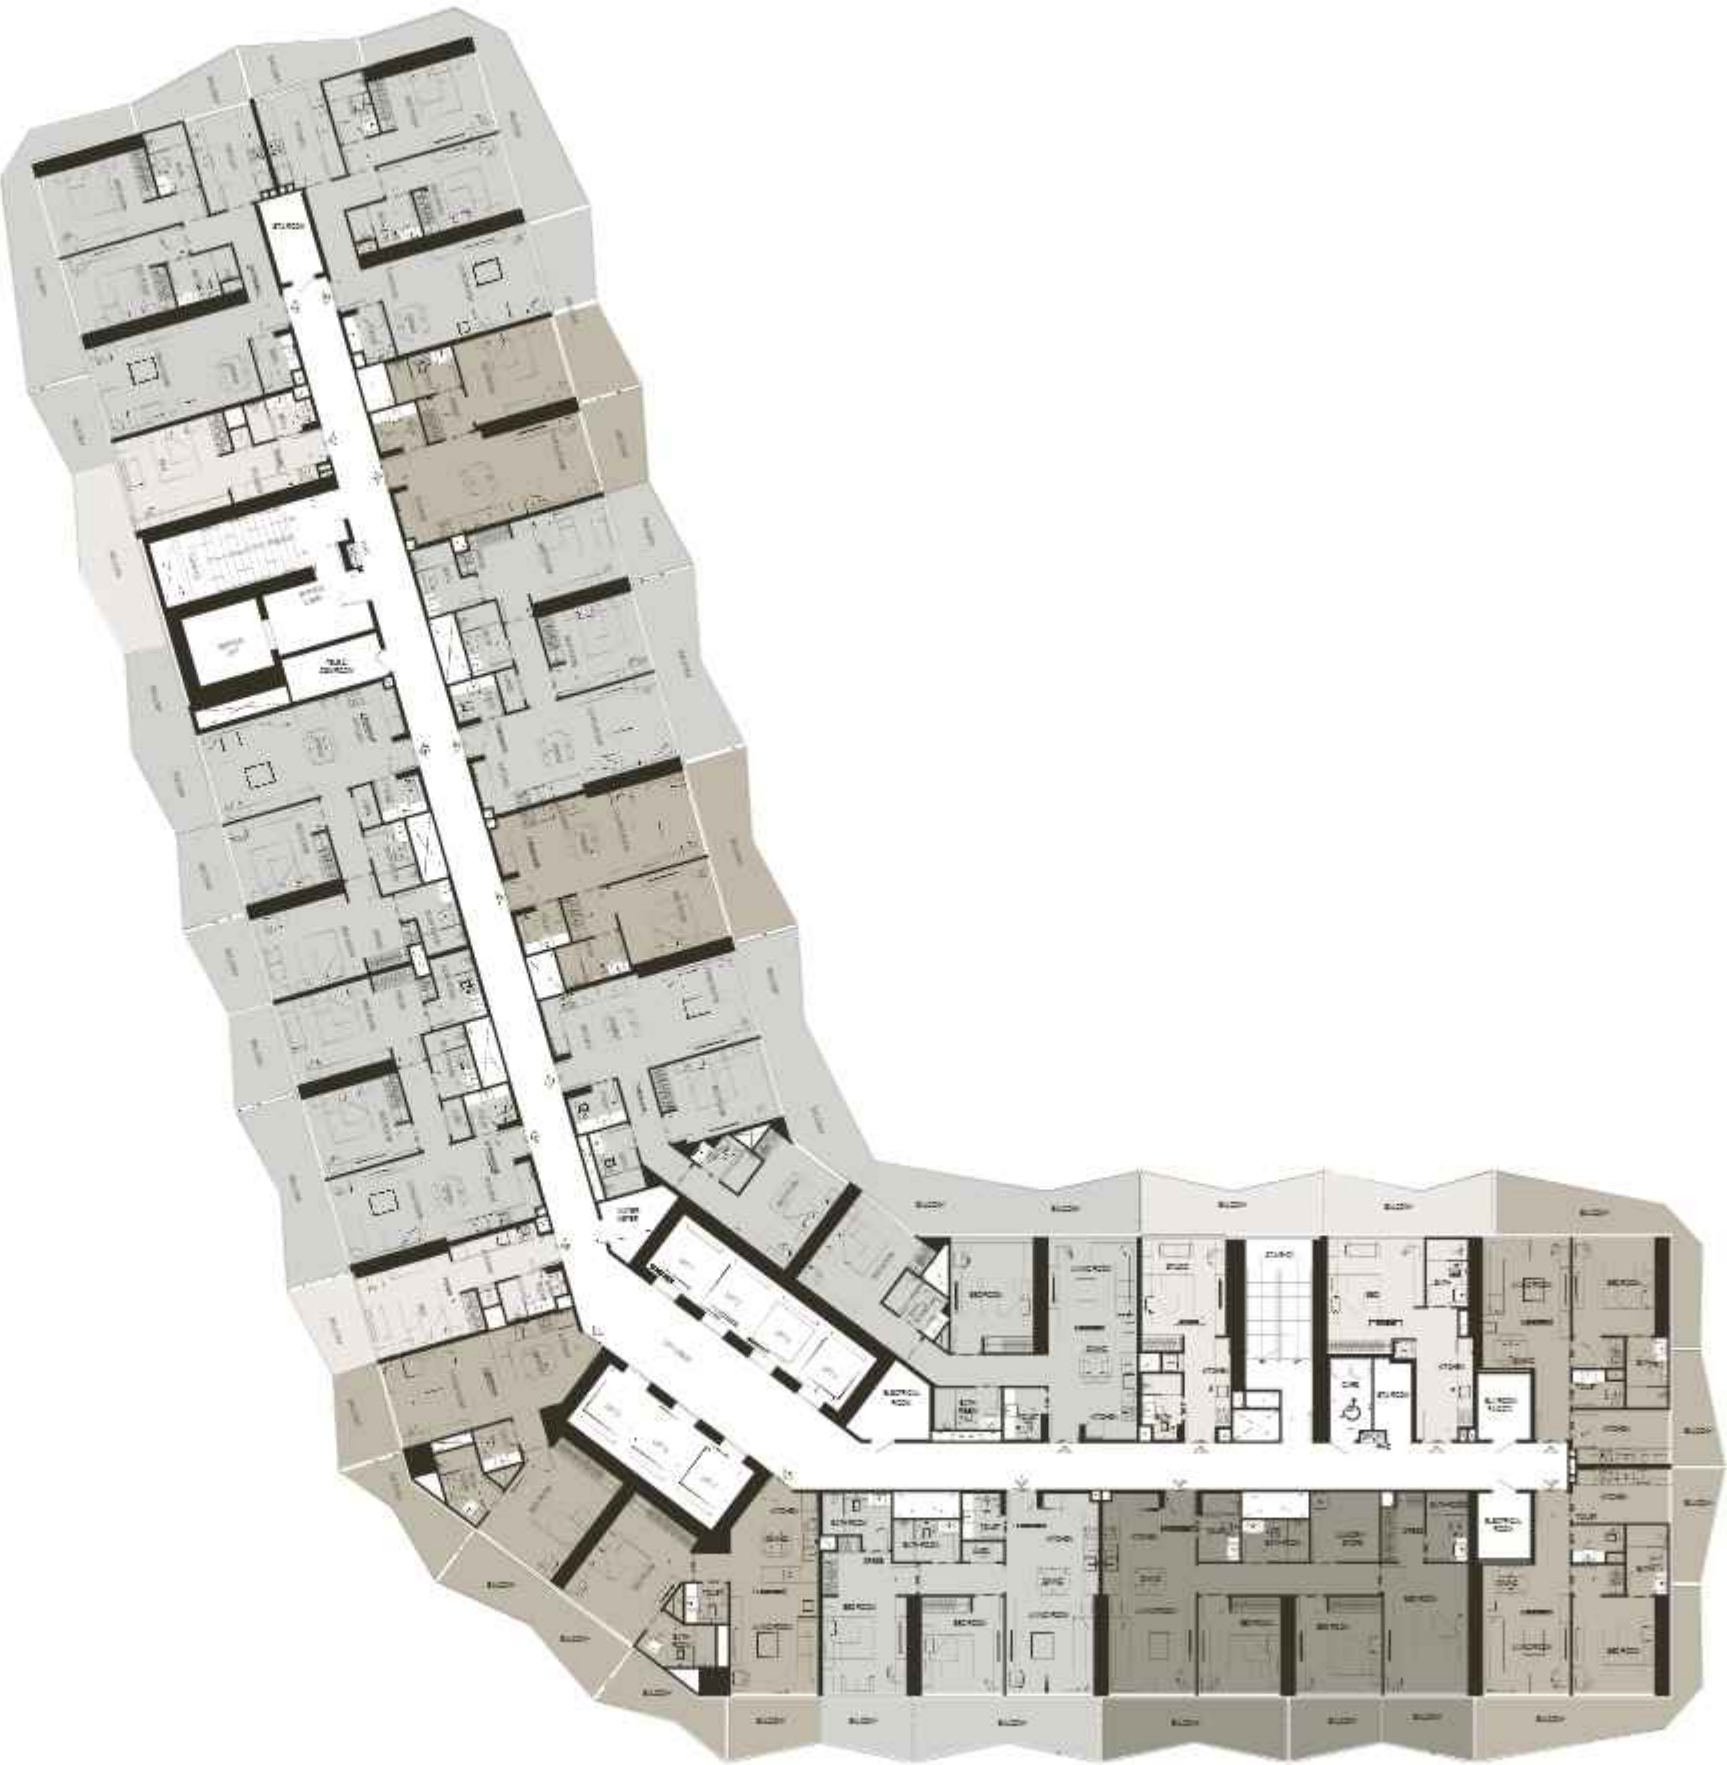





STUDIO

TYPE - 1



AREA	SQ.M	SQ.FT
SUITE AREA	35.35 m²	380 ft²
BALCONY AREA	26.21 m²	282.12 ft²
TOTAL UNIT AREA	61.56 m²	662.62 ft²

FLAT DESIGN COMPONENTS		
BATH	4 m²	
STUDIO	17 m²	
LAUNDRY	1 m²	
KITCHEN	7 m²	



Disclaimer: 1. All stated dimensions and services whether in relation to the building, common areas or individual units are subject to government and local authority approvals. Final dimensions and services will be stated in your sales and purchase agreement 2. All room dimensions are measured to structural elements and exclude wall finishes and construction tolerances. 3. All dimensions have been provided by our consultant architects. 4. All materials, dimensions and drawings are approximate. Information is subject to change without notice. 5. Actual suite area may vary from the stated area. Drawings are not to scale. The Developer reserves the right to make any revisions whatsoever including for aesthetic purposes.

STUDIO

TYPE - 2



AREA	SQ.M	SQ.FT
SUITE AREA	35.18 m²	378.67 ft²
BALCONY AREA	16.03 m²	172.55 ft²
TOTAL UNIT AREA	51.21 m²	551.21 ft²

FLAT DESIGN COMPONENTS		
BATH	4 m²	
STUDIO	17 m²	
LAUNDRY	1 m²	
KITCHEN	7 m²	



6. Calculation of suite area is measured as the area bounded by the centre line of demising or partition walls separating one unit from another unit, the exterior face of all exterior walls, and the exterior face of the corridor wall enclosing the adjoining unit. 7. Calculation of balcony area is measured as the area bounded by the centre line of demising or partition walls separating one unit from another unit, the outmost face of the enclosing guard and the external face of the adjoining balcony. 8. The units are measured at typical floor in the building. Columns may vary in size depending on the floor level. 9. For each unit type, unit sizes and details might be different and your sales and purchase agreement will contain the actual size of each specific unit.

FLOOR PLAN

STUDIO

TYPE - 3



AREA	SQ.M	SQ.FT
SUITE AREA	35.24 m²	379.32 ft²
BALCONY AREA	14.47 m²	155.75 ft²
TOTAL UNIT AREA	49.71 m²	535.07 ft²

FLAT DESIGN COMPONENTS		
BATH	4 m²	
STUDIO	17 m²	
LAUNDRY	1 m²	
KITCHEN	7 m²	



Disclaimer: 1. All stated dimensions and services whether in relation to the building, common areas or individual units are subject to government and local authority approvals. Final dimensions and services will be stated in your sales and purchase agreement 2. All room dimensions are measured to structural elements and exclude wall finishes and construction tolerances. 3. All dimensions have been provided by our consultant architects. 4. All materials, dimensions and drawings are approximate. Information is subject to change without notice. 5. Actual suite area may vary from the stated area. Drawings are not to scale. The Developer reserves the right to make any revisions whatsoever including for aesthetic purposes.

FLOOR PLAN

STUDIO

TYPE - 4




AREA	SQ.M	SQ.FT
SUITE AREA	29.05 m²	312.69 ft²
BALCONY AREA	10.07 m²	108.39 ft²
TOTAL UNIT AREA	39.12 m²	421.08 ft²

FLAT DESIGN COMPONENTS		
BATH	4 m²	
STUDIO	13 m²	
LAUNDRY	1 m²	
KITCHEN	7 m²	



6. Calculation of suite area is measured as the area bounded by the centre line of demising or partition walls separating one unit from another unit, the exterior face of all exterior walls, and the exterior face of the corridor wall enclosing the adjoining unit. 7. Calculation of balcony area is measured as the area bounded by the centre line of demising or partition walls separating one unit from another unit, the outmost face of the enclosing guard and the external face of the adjoining balcony. 8. The units are measured at typical floor in the building. Columns may vary in size depending on the floor level. 9. For each unit type, unit sizes and details might be different and your sales and purchase agreement will contain the actual size of each specific unit.


STUDIO
TYPE - 5

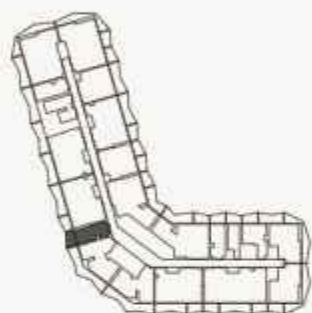

AREA	SQ.M	SQ.FT
SUITE AREA	27.91 m²	300.42 ft²
BALCONY AREA	7.93 m²	85.36 ft²
TOTAL UNIT AREA	35.84 m²	385.78 ft²

FLAT DESIGN COMPONENTS		
BATH	4 m²	
STUDIO	13 m²	
LAUNDRY	1 m²	
KITCHEN	7 m²	

Disclaimer: 1. All stated dimensions and services whether in relation to the building, common areas or individual units are subject to government and local authority approvals. Final dimensions and services will be stated in your sales and purchase agreement 2. All room dimensions are measured to structural elements and exclude wall finishes and construction tolerances. 3. All dimensions have been provided by our consultant architects. 4. All materials, dimensions and drawings are approximate. Information is subject to change without notice. 5. Actual suite area may vary from the stated area. Drawings are not to scale. The Developer reserves the right to make any revisions whatsoever including for aesthetic purposes.

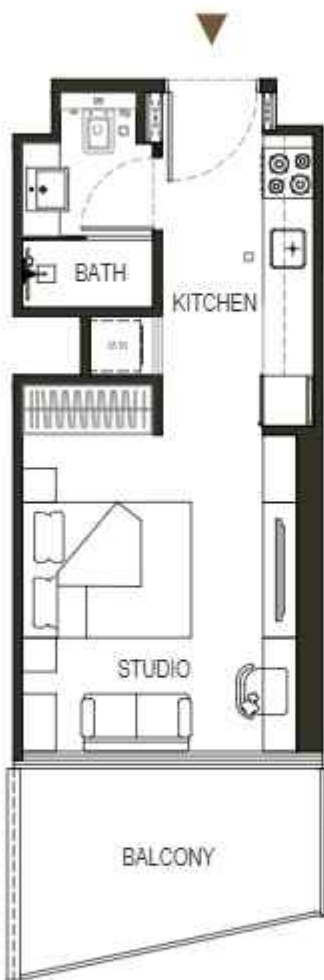

6. Calculation of suite area is measured as the area bounded by the centre line of demising or partition walls separating one unit from another unit, the exterior face of all exterior walls, and the exterior face of the corridor wall enclosing the adjoining unit. 7. Calculation of balcony area is measured as the area bounded by the centre line of demising or partition walls separating one unit from another unit, the outmost face of the enclosing guard and the external face of the adjoining balcony. 8. The units are measured at typical floor in the building. Columns may vary in size depending on the floor level. 9. For each unit type, unit sizes and details might be different and your sales and purchase agreement will contain the actual size of each specific unit.

STUDIO
TYPE - 6



AREA	SQ.M	SQ.FT
SUITE AREA	30.21 m²	325.17 ft²
BALCONY AREA	19.01 m²	204.62 ft²
TOTAL UNIT AREA	49.22 m²	529.79 ft²

FLAT DESIGN COMPONENTS		
BATH	4 m²	
STUDIO	13 m²	
LAUNDRY	1 m²	
KITCHEN	7 m²	



STUDIO
TYPE - 7



AREA	SQ.M	SQ.FT
SUITE AREA	30.21 m²	325.17 ft²
BALCONY AREA	18.12 m²	195.04 ft²
TOTAL UNIT AREA	48.33 m²	520.21 ft²

FLAT DESIGN COMPONENTS		
BATH	4 m²	
STUDIO	13 m²	
LAUNDRY	1 m²	
KITCHEN	7 m²	

Disclaimer: 1. All stated dimensions and services whether in relation to the building, common areas or individual units are subject to government and local authority approvals. Final dimensions and services will be stated in your sales and purchase agreement 2. All room dimensions are measured to structural elements and exclude wall finishes and construction tolerances. 3. All dimensions have been provided by our consultant architects. 4. All materials, dimensions and drawings are approximate. Information is subject to change without notice. 5. Actual suite area may vary from the stated area. Drawings are not to scale. The Developer reserves the right to make any revisions whatsoever including for aesthetic purposes.

STUDIO
TYPE - 8



AREA	SQ.M	SQ.FT
SUITE AREA	28.92 m²	311.29 ft²
BALCONY AREA	8.02 m²	86.32 ft²
TOTAL UNIT AREA	36.94m²	397.61 ft²

FLAT DESIGN COMPONENTS		
BATH	4 m²	
STUDIO	13 m²	
LAUNDRY	1 m²	
KITCHEN	7 m²	

6. Calculation of suite area is measured as the area bounded by the centre line of demising or partition walls separating one unit from another unit, the exterior face of all exterior walls, and the exterior face of the corridor wall enclosing the adjoining unit. 7. Calculation of balcony area is measured as the area bounded by the centre line of demising or partition walls separating one unit from another unit, the outmost face of the enclosing guard and the external face of the adjoining balcony. 8. The units are measured at typical floor in the building. Columns may vary in size depending on the floor level. 9. For each unit type, unit sizes and details might be different and your sales and purchase agreement will contain the actual size of each specific unit.

STUDIO
TYPE - 9



AREA	SQ.M	SQ.FT
SUITE AREA	30.21 m²	325.17 ft²
BALCONY AREA	18.64 m²	200.63 ft²
TOTAL UNIT AREA	48.85 m²	525.81 ft²

FLAT DESIGN COMPONENTS		
BATH	4 m²	
STUDIO	13 m²	
LAUNDRY	1 m²	
KITCHEN	7 m²	




Disclaimer: 1. All stated dimensions and services whether in relation to the building, common areas or individual units are subject to government and local authority approvals. Final dimensions and services will be stated in your sales and purchase agreement 2. All room dimensions are measured to structural elements and exclude wall finishes and construction tolerances. 3. All dimensions have been provided by our consultant architects. 4. All materials, dimensions and drawings are approximate. Information is subject to change without notice. 5. Actual suite area may vary from the stated area. Drawings are not to scale. The Developer reserves the right to make any revisions whatsoever including for aesthetic purposes.

STUDIO
TYPE - 10



AREA	SQ.M	SQ.FT
SUITE AREA	28.82 m²	310.21 ft²
BALCONY AREA	7.93 m²	85.35 ft²
TOTAL UNIT AREA	36.75 m²	395.57 ft²

FLAT DESIGN COMPONENTS		
BATH	4 m²	
STUDIO	13 m²	
LAUNDRY	1 m²	
KITCHEN	7 m²	

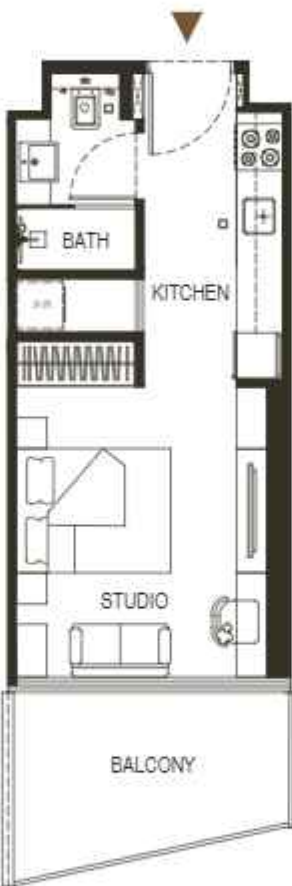

6. Calculation of suite area is measured as the area bounded by the centre line of demising or partition walls separating one unit from another unit, the exterior face of all exterior walls, and the exterior face of the corridor wall enclosing the adjoining unit. 7. Calculation of balcony area is measured as the area bounded by the centre line of demising or partition walls separating one unit from another unit, the outmost face of the enclosing guard and the external face of the adjoining balcony. 8. The units are measured at typical floor in the building. Columns may vary in size depending on the floor level. 9. For each unit type, unit sizes and details might be different and your sales and purchase agreement will contain the actual size of each specific unit.



FLOOR PLAN

1 BEDROOM

TYPE - 1



AREA	SQ.M	SQ.FT
SUITE AREA	56.86 m²	612.03 ft²
BALCONY AREA	21.30 m²	229.27 ft²
TOTAL UNIT AREA	78.16 m²	841.30 ft²

FLAT DESIGN COMPONENTS

MASTER BATH	5 m²
MASTER BEDROOM	15 m²
LIVING	17 m²
KITCHEN & DINING	8 m²
W.C	3 m²
CORRIDOR	4 m²



Disclaimer: 1. All stated dimensions and services whether in relation to the building, common areas or individual units are subject to government and local authority approvals. Final dimensions and services will be stated in your sales and purchase agreement 2. All room dimensions are measured to structural elements and exclude wall finishes and construction tolerances. 3. All dimensions have been provided by our consultant architects. 4. All materials, dimensions and drawings are approximate. Information is subject to change without notice. 5. Actual suite area may vary from the stated area. Drawings are not to scale. The Developer reserves the right to make any revisions whatsoever including for aesthetic purposes.

FLOOR PLAN

1 BEDROOM

TYPE - 2



AREA	SQ.M	SQ.FT
SUITE AREA	54.43 m²	585.87 ft²
BALCONY AREA	27.65 m²	297.62 ft²
TOTAL UNIT AREA	82.08 m²	883.50 ft²

FLAT DESIGN COMPONENTS

MASTER BATH	4 m²
MASTER BEDROOM	15 m²
LIVING	17 m²
KITCHEN & DINING	8 m²
W.C	3 m²
CORRIDOR	4 m²



6. Calculation of suite area is measured as the area bounded by the centre line of demising or partition walls separating one unit from another unit, the exterior face of all exterior walls, and the exterior face of the corridor wall enclosing the adjoining unit. 7. Calculation of balcony area is measured as the area bounded by the centre line of demising or partition walls separating one unit from another unit, the outmost face of the enclosing guard and the external face of the adjoining balcony. 8. The units are measured at typical floor in the building. Columns may vary in size depending on the floor level. 9. For each unit type, unit sizes and details might be different and your sales and purchase agreement will contain the actual size of each specific unit.

FLOOR PLAN

1 BEDROOM

TYPE - 3



AREA	SQ.M	SQ.FT
SUITE AREA	56.87 m²	612.14 ft²
BALCONY AREA	28.85 m²	310.53 ft²
TOTAL UNIT AREA	85.72 m²	922.68 ft²

FLAT DESIGN COMPONENTS

MASTER BATH	4 m²
MASTER BEDROOM	15 m²
LIVING	15 m²
KITCHEN & DINING	8 m²
W.C	3 m²
CORRIDOR	4 m²



Disclaimer: 1. All stated dimensions and services whether in relation to the building, common areas or individual units are subject to government and local authority approvals. Final dimensions and services will be stated in your sales and purchase agreement 2. All room dimensions are measured to structural elements and exclude wall finishes and construction tolerances. 3. All dimensions have been provided by our consultant architects. 4. All materials, dimensions and drawings are approximate. Information is subject to change without notice. 5. Actual suite area may vary from the stated area. Drawings are not to scale. The Developer reserves the right to make any revisions whatsoever including for aesthetic purposes.

FLOOR PLAN

1 BEDROOM

TYPE - 4



AREA	SQ.M	SQ.FT
SUITE AREA	61.22 m²	658.96 ft²
BALCONY AREA	36.70 m²	395.03 ft²
TOTAL UNIT AREA	97.92 m²	1054 ft²

FLAT DESIGN COMPONENTS

MASTER BATH	5 m²
MASTER BEDROOM	17 m²
LIVING	15 m²
KITCHEN & DINING	11 m²
W.C	3 m²
CORRIDOR	2 m²




6. Calculation of suite area is measured as the area bounded by the centre line of demising or partition walls separating one unit from another unit, the exterior face of all exterior walls, and the exterior face of the corridor wall enclosing the adjoining unit. 7. Calculation of balcony area is measured as the area bounded by the centre line of demising or partition walls separating one unit from another unit, the outmost face of the enclosing guard and the external face of the adjoining balcony. 8. The units are measured at typical floor in the building. Columns may vary in size depending on the floor level. 9. For each unit type, unit sizes and details might be different and your sales and purchase agreement will contain the actual size of each specific unit.

FLOOR PLAN

1 BEDROOM

TYPE - 5

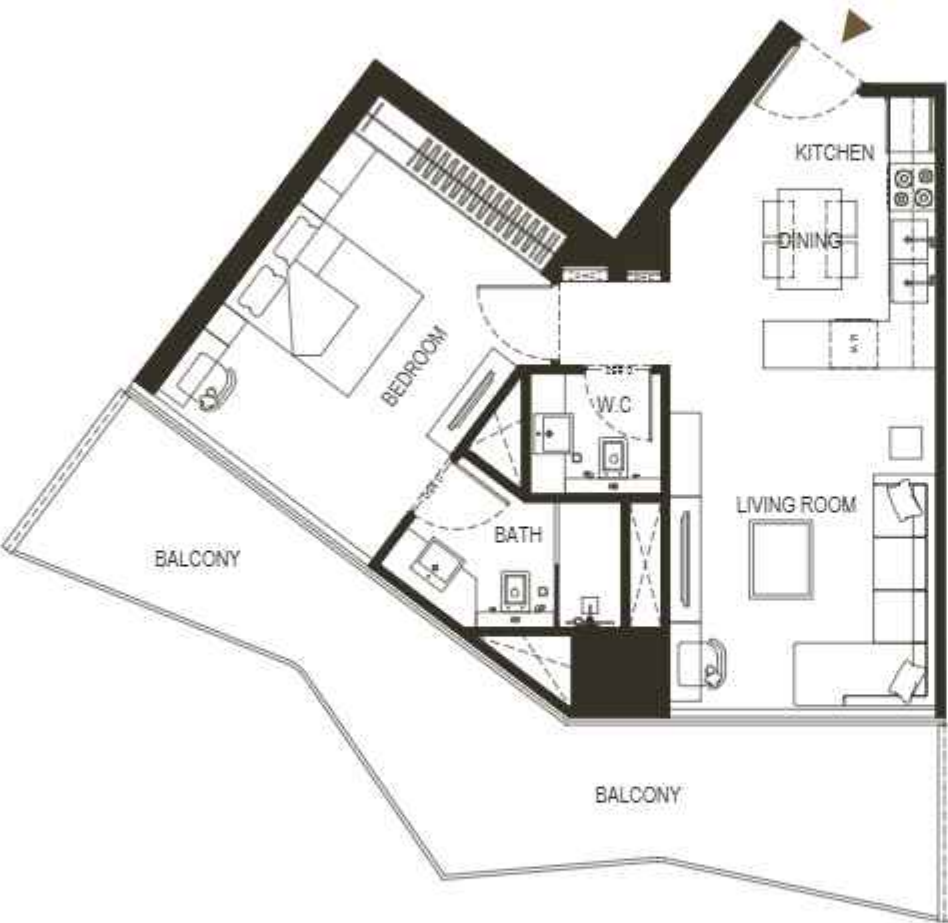

Disclaimer: 1. All stated dimensions and services whether in relation to the building, common areas or individual units are subject to government and local authority approvals. Final dimensions and services will be stated in your sales and purchase agreement 2. All room dimensions are measured to structural elements and exclude wall finishes and construction tolerances. 3. All dimensions have been provided by our consultant architects. 4. All materials, dimensions and drawings are approximate. Information is subject to change without notice. 5. Actual suite area may vary from the stated area. Drawings are not to scale. The Developer reserves the right to make any revisions whatsoever including for aesthetic purposes.


AREA	SQ.M	SQ.FT
SUITE AREA	61.22 m²	658.96 ft²
BALCONY AREA	25.95 m²	279.32 ft²
TOTAL UNIT AREA	87.17 m²	938.29 ft²

FLAT DESIGN COMPONENTS		
MASTER BATH	5 m²	
MASTER BEDROOM	17 m²	
LIVING	15 m²	
KITCHEN & DINING	11 m²	
W.C	3 m²	
CORRIDOR	2 m²	

FLOOR PLAN

1 BEDROOM

TYPE - 6

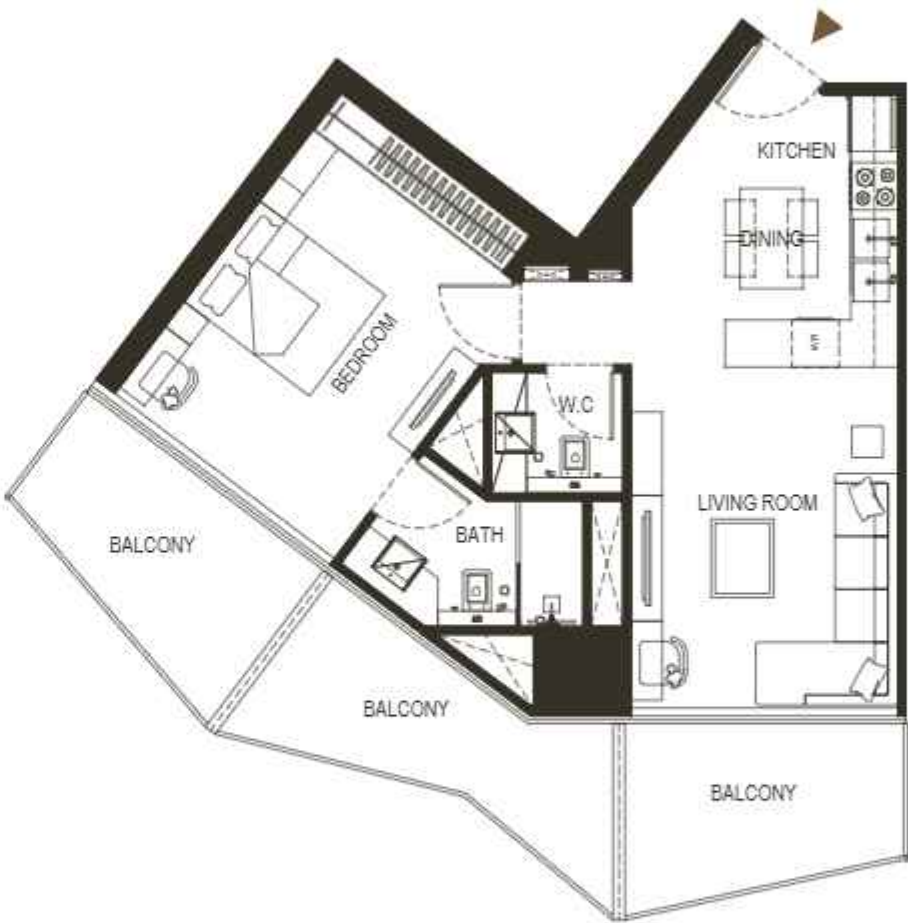

6. Calculation of suite area is measured as the area bounded by the centre line of demising or partition walls separating one unit from another unit, the exterior face of all exterior walls, and the exterior face of the corridor wall enclosing the adjoining unit. 7. Calculation of balcony area is measured as the area bounded by the centre line of demising or partition walls separating one unit from another unit, the outmost face of the enclosing guard and the external face of the adjoining balcony. 8. The units are measured at typical floor in the building. Columns may vary in size depending on the floor level. 9. For each unit type, unit sizes and details might be different and your sales and purchase agreement will contain the actual size of each specific unit.

AREA	SQ.M	SQ.FT
SUITE AREA	61.18 m²	658.53 ft²
BALCONY AREA	25.46 m²	274.04 ft²
TOTAL UNIT AREA	86.64 m²	932.58 ft²

FLAT DESIGN COMPONENTS		
MASTER BATH	5 m²	
MASTER BEDROOM	17 m²	
LIVING	15 m²	
KITCHEN & DINING	11 m²	
W.C	3 m²	
CORRIDOR	2 m²	

1 BEDROOM

TYPE - 7



AREA	SQ.M	SQ.FT
SUITE AREA	56.33 m²	606.33 ft²
BALCONY AREA	15.67 m²	168.67 ft²
TOTAL UNIT AREA	72 m²	775 ft²

FLAT DESIGN COMPONENTS	
MASTER BATH	4 m²
MASTER BEDROOM	16 m²
LIVING	13 m²
KITCHEN & DINING	9 m²
W.C	3 m²
CORRIDOR	5 m²



Disclaimer: 1. All stated dimensions and services whether in relation to the building, common areas or individual units are subject to government and local authority approvals. Final dimensions and services will be stated in your sales and purchase agreement 2. All room dimensions are measured to structural elements and exclude wall finishes and construction tolerances. 3. All dimensions have been provided by our consultant architects. 4. All materials, dimensions and drawings are approximate. Information is subject to change without notice. 5. Actual suite area may vary from the stated area. Drawings are not to scale. The Developer reserves the right to make any revisions whatsoever including for aesthetic purposes.

1 BEDROOM

TYPE - 8



AREA	SQ.M	SQ.FT
SUITE AREA	56.33 m²	606.33 ft²
BALCONY AREA	15.67 m²	168.67 ft²
TOTAL UNIT AREA	72 m²	775 ft²

FLAT DESIGN COMPONENTS	
MASTER BATH	4 m²
MASTER BEDROOM	16 m²
LIVING	13 m²
KITCHEN & DINING	9 m²
W.C	3 m²
CORRIDOR	5 m²



6. Calculation of suite area is measured as the area bounded by the centre line of demising or partition walls separating one unit from another unit, the exterior face of all exterior walls, and the exterior face of the corridor wall enclosing the adjoining unit. 7. Calculation of balcony area is measured as the area bounded by the centre line of demising or partition walls separating one unit from another unit, the outmost face of the enclosing guard and the external face of the adjoining balcony. 8. The units are measured at typical floor in the building. Columns may vary in size depending on the floor level. 9. For each unit type, unit sizes and details might be different and your sales and purchase agreement will contain the actual size of each specific unit.

FLOOR PLAN

1 BEDROOM

TYPE - 9



AREA	SQ.M	SQ.FT
SUITE AREA	56.87 m²	612.14 ft²
BALCONY AREA	28.12 m²	302.68 ft²
TOTAL UNIT AREA	84.99 m²	914.82 ft²

FLAT DESIGN COMPONENTS	
MASTER BATH	5 m²
MASTER BEDROOM	15 m²
LIVING	17 m²
KITCHEN & DINING	8 m²
W.C	3 m²
CORRIDOR	4 m²

Disclaimer: 1. All stated dimensions and services whether in relation to the building, common areas or individual units are subject to government and local authority approvals. Final dimensions and services will be stated in your sales and purchase agreement 2. All room dimensions are measured to structural elements and exclude wall finishes and construction tolerances. 3. All dimensions have been provided by our consultant architects. 4. All materials, dimensions and drawings are approximate. Information is subject to change without notice. 5. Actual suite area may vary from the stated area. Drawings are not to scale. The Developer reserves the right to make any revisions whatsoever including for aesthetic purposes.







FLOOR PLAN

2 BEDROOM


TYPE - 1



AREA	SQ.M	SQ.FT
SUITE AREA	85.76 m²	923.11 ft²
BALCONY AREA	31.23 m²	336.16 ft²
TOTAL UNIT AREA	116.99 m²	1259.27 ft²

FLAT DESIGN COMPONENTS	
MASTER BATH	4 m²
MASTER BEDROOM	16 m²
LIVING	14 m²
KITCHEN & DINING	12 m²
BATH	4 m²
BEDROOM	15 m²
CORRIDOR	7 m²
W.C	7 m²

Disclaimer: 1. All stated dimensions and services whether in relation to the building, common areas or individual units are subject to government and local authority approvals. Final dimensions and services will be stated in your sales and purchase agreement 2. All room dimensions are measured to structural elements and exclude wall finishes and construction tolerances. 3. All dimensions have been provided by our consultant architects. 4. All materials, dimensions and drawings are approximate. Information is subject to change without notice. 5. Actual suite area may vary from the stated area. Drawings are not to scale. The Developer reserves the right to make any revisions whatsoever including for aesthetic purposes.

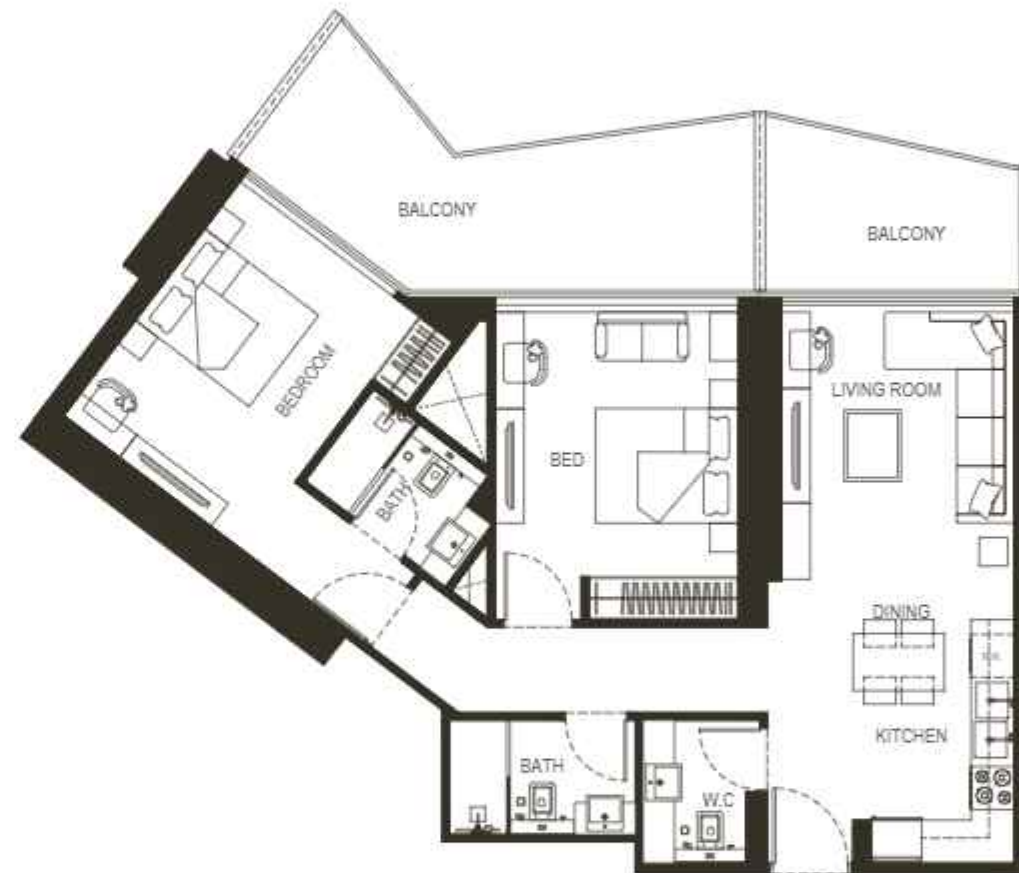

6. Calculation of suite area is measured as the area bounded by the centre line of demising or partition walls separating one unit from another unit, the exterior face of all exterior walls, and the exterior face of the corridor wall enclosing the adjoining unit. 7. Calculation of balcony area is measured as the area bounded by the centre line of demising or partition walls separating one unit from another unit, the outmost face of the enclosing guard and the external face of the adjoining balcony. 8. The units are measured at typical floor in the building. Columns may vary in size depending on the floor level. 9. For each unit type, unit sizes and details might be different and your sales and purchase agreement will contain the actual size of each specific unit.

FLOOR PLAN

2 BEDROOM

TYPE - 2



AREA	SQ.M	SQ.FT
SUITE AREA	85.57 m²	921.07 ft²
BALCONY AREA	24.91 m²	268.13 ft²
TOTAL UNIT AREA	110.48 m²	1189.20 ft²

FLAT DESIGN COMPONENTS	
MASTER BATH	4 m²
MASTER BEDROOM	16 m²
LIVING	14 m²
KITCHEN & DINING	12 m²
BATH	4 m²
BEDROOM	15 m²
CORRIDOR	7 m²
W.C	7 m²

FLOOR PLAN

2 BEDROOM

TYPE - 3



AREA	SQ.M	SQ.FT
SUITE AREA	85.57 m ²	921.07 ft ²
BALCONY AREA	23.39 m ²	251.77 ft ²
TOTAL UNIT AREA	108.96 m ²	1172.84 ft ²

FLAT DESIGN COMPONENTS		
MASTER BATH	4 m ²	
MASTER BEDROOM	16 m ²	
LIVING	14 m ²	
KITCHEN & DINING	12 m ²	
BATH	4 m ²	
BEDROOM	15 m ²	
CORRIDOR	7 m ²	
W.C.	7 m ²	

Disclaimer: 1. All stated dimensions and services whether in relation to the building, common areas or individual units are subject to government and local authority approvals. Final dimensions and services will be stated in your sales and purchase agreement 2. All room dimensions are measured to structural elements and exclude wall finishes and construction tolerances. 3. All dimensions have been provided by our consultant architects. 4. All materials, dimensions and drawings are approximate. Information is subject to change without notice. 5. Actual suite area may vary from the stated area. Drawings are not to scale. The Developer reserves the right to make any revisions whatsoever including for aesthetic purposes.

FLOOR PLAN

2 BEDROOM

TYPE - 4



AREA	SQ.M	SQ.FT
SUITE AREA	84.31 m ²	907.50 ft ²
BALCONY AREA	41.68 m ²	448.63 ft ²
TOTAL UNIT AREA	111.82 m ²	1203.62 ft ²

FLAT DESIGN COMPONENTS		
MASTER BATH	5 m ²	
MASTER BEDROOM	19 m ²	
LIVING	13 m ²	
KITCHEN & DINING	9 m ²	
BATH	4 m ²	
BEDROOM	12 m ²	
CORRIDOR	9 m ²	
LAUNDRY	1 m ²	
W.C.	3 m ²	

6. Calculation of suite area is measured as the area bounded by the centre line of demising or partition walls separating one unit from another unit, the exterior face of all exterior walls, and the exterior face of the corridor wall enclosing the adjoining unit. 7. Calculation of balcony area is measured as the area bounded by the centre line of demising or partition walls separating one unit from another unit, the outmost face of the enclosing guard and the external face of the adjoining balcony. 8. The units are measured at typical floor in the building. Columns may vary in size depending on the floor level. 9. For each unit type, unit sizes and details might be different and your sales and purchase agreement will contain the actual size of each specific unit.

FLOOR PLAN

2 BEDROOM

TYPE - 5



AREA	SQ.M	SQ.FT
SUITE AREA	84.30 m²	907.39 ft²
BALCONY AREA	23.59 m²	253.92 ft²
TOTAL UNIT AREA	107.89 m²	1161.31 ft²

FLAT DESIGN COMPONENTS		
MASTER BATH	5 m²	
MASTER BEDROOM	19 m²	
LIVING	13 m²	
KITCHEN & DINING	9 m²	
BATH	4 m²	
BEDROOM	12 m²	
CORRIDOR	9 m²	
LAUNDRY	1 m²	
W.C.	3 m²	



Disclaimer: 1. All stated dimensions and services whether in relation to the building, common areas or individual units are subject to government and local authority approvals. Final dimensions and services will be stated in your sales and purchase agreement 2. All room dimensions are measured to structural elements and exclude wall finishes and construction tolerances. 3. All dimensions have been provided by our consultant architects. 4. All materials, dimensions and drawings are approximate. Information is subject to change without notice. 5. Actual suite area may vary from the stated area. Drawings are not to scale. The Developer reserves the right to make any revisions whatsoever including for aesthetic purposes.

FLOOR PLAN


2 BEDROOM

TYPE - 6



AREA	SQ.M	SQ.FT
SUITE AREA	84.31 m²	907.50 ft²
BALCONY AREA	32.66 m²	351.54 ft²
TOTAL UNIT AREA	116.97 m²	1259.05 ft²

FLAT DESIGN COMPONENTS		
MASTER BATH	5 m²	
MASTER BEDROOM	19 m²	
LIVING	13 m²	
KITCHEN & DINING	9 m²	
BATH	4 m²	
BEDROOM	12 m²	
CORRIDOR	9 m²	
LAUNDRY	1 m²	
W.C.	3 m²	

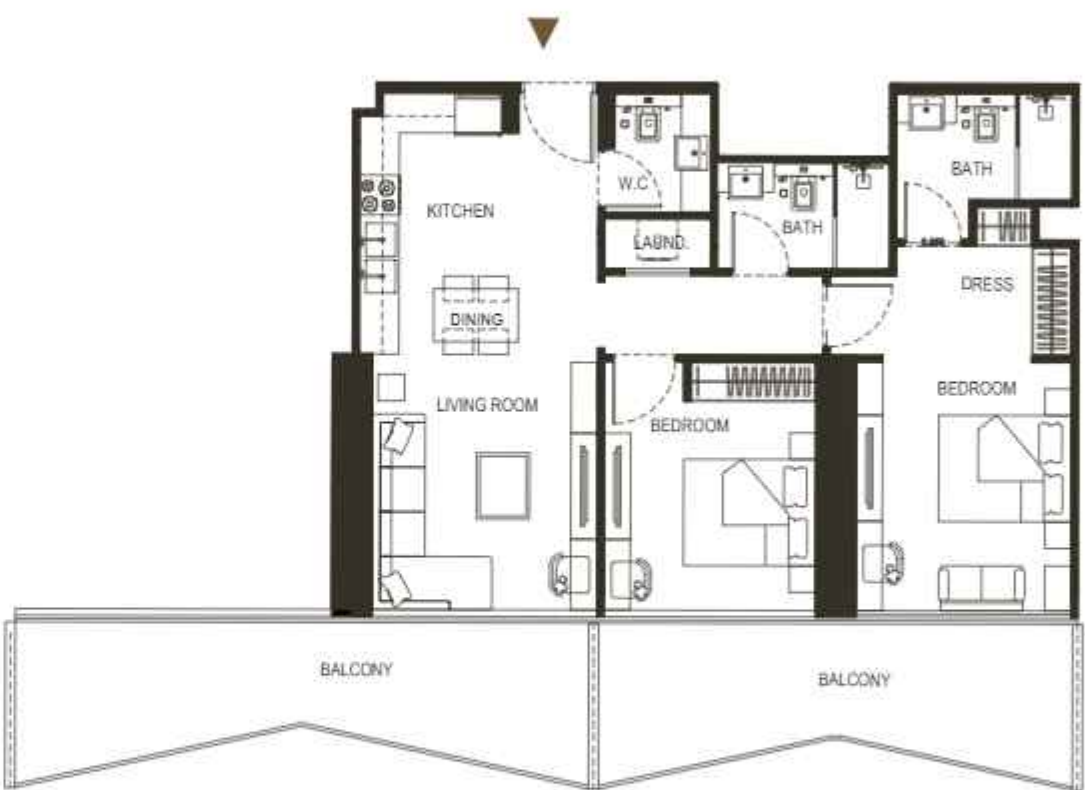

6. Calculation of suite area is measured as the area bounded by the centre line of demising or partition walls separating one unit from another unit, the exterior face of all exterior walls, and the exterior face of the corridor wall enclosing the adjoining unit. 7. Calculation of balcony area is measured as the area bounded by the centre line of demising or partition walls separating one unit from another unit, the outmost face of the enclosing guard and the external face of the adjoining balcony. 8. The units are measured at typical floor in the building. Columns may vary in size depending on the floor level. 9. For each unit type, unit sizes and details might be different and your sales and purchase agreement will contain the actual size of each specific unit.

2 BEDROOM

TYPE - 7



AREA	SQ.M	SQ.FT
SUITE AREA	84.31 m²	907.50 ft²
BALCONY AREA	32.54m²	350.25 ft²
TOTAL UNIT AREA	116.85 m²	1257.76 ft²

FLAT DESIGN COMPONENTS		
MASTER BATH	5 m²	
MASTER BEDROOM	19 m²	
LIVING	13 m²	
KITCHEN & DINING	9 m²	
BATH	4 m²	
BEDROOM	12 m²	
CORRIDOR	9 m²	
LAUNDRY	1 m²	
W.C	3 m²	



Disclaimer: 1. All stated dimensions and services whether in relation to the building, common areas or individual units are subject to government and local authority approvals. Final dimensions and services will be stated in your sales and purchase agreement 2. All room dimensions are measured to structural elements and exclude wall finishes and construction tolerances. 3. All dimensions have been provided by our consultant architects. 4. All materials, dimensions and drawings are approximate. Information is subject to change without notice. 5. Actual suite area may vary from the stated area. Drawings are not to scale. The Developer reserves the right to make any revisions whatsoever including for aesthetic purposes.

2 BEDROOM

TYPE - 8



AREA	SQ.M	SQ.FT
SUITE AREA	85.15 m²	916 ft²
BALCONY AREA	28.34 m²	305.05 ft²
TOTAL UNIT AREA	113.49 m²	1221.60 ft²

FLAT DESIGN COMPONENTS		
MASTER BATH	5 m²	
MASTER BEDROOM	19 m²	
LIVING	13 m²	
KITCHEN & DINING	9 m²	
BATH	4 m²	
BEDROOM	12 m²	
CORRIDOR	9 m²	
LAUNDRY	1 m²	
W.C	3 m²	




6. Calculation of suite area is measured as the area bounded by the centre line of demising or partition walls separating one unit from another unit, the exterior face of all exterior walls, and the exterior face of the corridor wall enclosing the adjoining unit. 7. Calculation of balcony area is measured as the area bounded by the centre line of demising or partition walls separating one unit from another unit, the outmost face of the enclosing guard and the external face of the adjoining balcony. 8. The units are measured at typical floor in the building. Columns may vary in size depending on the floor level. 9. For each unit type, unit sizes and details might be different and your sales and purchase agreement will contain the actual size of each specific unit.

FLOOR PLAN

2 BEDROOM

TYPE - 9

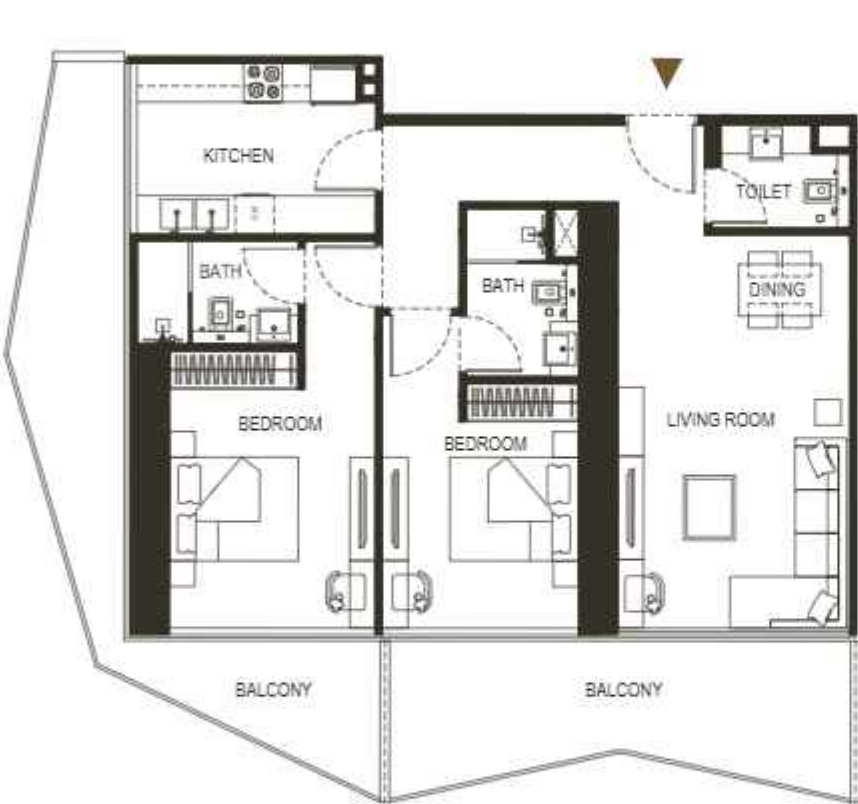

AREA	SQ.M	SQ.FT
SUITE AREA	91.53 m ²	985.22 ft ²
BALCONY AREA	36.51 m ²	392.22 ft ²
TOTAL UNIT AREA	128.04 m ²	1378.21 ft ²

FLAT DESIGN COMPONENTS		
MASTER BATH	4 m ²	
MASTER BEDROOM	16 m ²	
LIVING	23 m ²	
KITCHEN & DINING	10 m ²	
BATH	4 m ²	
BEDROOM	13 m ²	
CORRIDOR	8 m ²	
W.C	3 m ²	

Disclaimer: 1. All stated dimensions and services whether in relation to the building, common areas or individual units are subject to government and local authority approvals. Final dimensions and services will be stated in your sales and purchase agreement 2. All room dimensions are measured to structural elements and exclude wall finishes and construction tolerances. 3. All dimensions have been provided by our consultant architects. 4. All materials, dimensions and drawings are approximate. Information is subject to change without notice. 5. Actual suite area may vary from the stated area. Drawings are not to scale. The Developer reserves the right to make any revisions whatsoever including for aesthetic purposes.

FLOOR PLAN

2 BEDROOM

TYPE - 10



AREA	SQ.M	SQ.FT
SUITE AREA	91.80 m ²	988.12 ft ²
BALCONY AREA	36.68 m ²	394.82 ft ²
TOTAL UNIT AREA	128.48 m ²	1382.94 ft ²

FLAT DESIGN COMPONENTS		
MASTER BATH	4 m ²	
MASTER BEDROOM	16 m ²	
LIVING & DINING	23 m ²	
KITCHEN	10 m ²	
BATH	4 m ²	
BEDROOM	13 m ²	
CORRIDOR	8 m ²	
W.C	3 m ²	

6. Calculation of suite area is measured as the area bounded by the centre line of demising or partition walls separating one unit from another unit, the exterior face of all exterior walls, and the exterior face of the corridor wall enclosing the adjoining unit. 7. Calculation of balcony area is measured as the area bounded by the centre line of demising or partition walls separating one unit from another unit, the outmost face of the enclosing guard and the external face of the adjoining balcony. 8. The units are measured at typical floor in the building. Columns may vary in size depending on the floor level. 9. For each unit type, unit sizes and details might be different and your sales and purchase agreement will contain the actual size of each specific unit.

2 BEDROOM

TYPE - 11



AREA	SQ.M	SQ.FT
SUITE AREA	84.30 m²	907.40 ft²
BALCONY AREA	27.52 m²	296.22 ft²
TOTAL UNIT AREA	111.82 m²	1203.62 ft²

FLAT DESIGN COMPONENTS		
MASTER BATH	5 m²	
MASTER BEDROOM	19 m²	
LIVING	13 m²	
KITCHEN & DINING	9 m²	
BATH	4 m²	
BEDROOM	12 m²	
CORRIDOR	9 m²	
LAUNDRY	1 m²	
W.C.	3 m²	



Disclaimer: 1. All stated dimensions and services whether in relation to the building, common areas or individual units are subject to government and local authority approvals. Final dimensions and services will be stated in your sales and purchase agreement 2. All room dimensions are measured to structural elements and exclude wall finishes and construction tolerances. 3. All dimensions have been provided by our consultant architects. 4. All materials, dimensions and drawings are approximate. Information is subject to change without notice. 5. Actual suite area may vary from the stated area. Drawings are not to scale. The Developer reserves the right to make any revisions whatsoever including for aesthetic purposes.

2 BEDROOM

TYPE - 12



AREA	SQ.M	SQ.FT
SUITE AREA	84.30 m²	907.39 ft²
BALCONY AREA	23.53m²	253.27 ft²
TOTAL UNIT AREA	107.83 m²	1160.67 ft²

FLAT DESIGN COMPONENTS		
MASTER BATH	5 m²	
MASTER BEDROOM	19 m²	
LIVING	13 m²	
KITCHEN & DINING	9 m²	
BATH	4 m²	
BEDROOM	12 m²	
CORRIDOR	9 m²	
LAUNDRY	1 m²	
W.C.	3 m²	



6. Calculation of suite area is measured as the area bounded by the centre line of demising or partition walls separating one unit from another unit, the exterior face of all exterior walls, and the exterior face of the corridor wall enclosing the adjoining unit. 7. Calculation of balcony area is measured as the area bounded by the centre line of demising or partition walls separating one unit from another unit, the outmost face of the enclosing guard and the external face of the adjoining balcony. 8. The units are measured at typical floor in the building. Columns may vary in size depending on the floor level. 9. For each unit type, unit sizes and details might be different and your sales and purchase agreement will contain the actual size of each specific unit.





FLOOR PLAN

3 BEDROOM

TYPE - 1



AREA	SQ.M	SQ.FT
SUITE AREA	113.10 m ²	1217.40 ft ²
BALCONY AREA	36.31 m ²	390.84 ft ²
TOTAL UNIT AREA	149.41 m ²	1608.24 ft ²

FLAT DESIGN COMPONENTS


MASTER BATH	4 m ²
MASTER BEDROOM	21 m ²
LIVING	13 m ²
KITCHEN & DINING	14 m ²
BATH	4 m ²
BEDROOM	12 m ²
BEDROOM	13 m ²
CORRIDOR	9 m ²
TOILET	4 m ²
LAUNDRY / STORE	7 m ²

Disclaimer: 1. All stated dimensions and services whether in relation to the building, common areas or individual units are subject to government and local authority approvals. Final dimensions and services will be stated in your sales and purchase agreement 2. All room dimensions are measured to structural elements and exclude wall finishes and construction tolerances. 3. All dimensions have been provided by our consultant architects. 4. All materials, dimensions and drawings are approximate. Information is subject to change without notice. 5. Actual suite area may vary from the stated area. Drawings are not to scale. The Developer reserves the right to make any revisions whatsoever including for aesthetic purposes.

FLOOR PLAN

3 BEDROOM

TYPE - 2

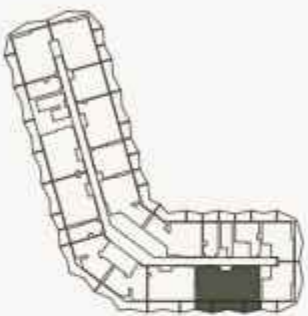

AREA	SQ.M	SQ.FT
SUITE AREA	113.18 m ²	1218.25 ft ²
BALCONY AREA	31.53 m ²	339.38 ft ²
TOTAL UNIT AREA	144.71 m ²	1557.64 ft ²

FLAT DESIGN COMPONENTS

MASTER BATH	4 m ²
MASTER BEDROOM	21 m ²
LIVING	13 m ²
KITCHEN & DINING	14 m ²
BATH	4 m ²
BEDROOM	12 m ²
BEDROOM	13 m ²
CORRIDOR	9 m ²
TOILET	4 m ²
LAUNDRY / STORE	7 m ²

6. Calculation of suite area is measured as the area bounded by the centre line of demising or partition walls separating one unit from another unit, the exterior face of all exterior walls, and the exterior face of the corridor wall enclosing the adjoining unit. 7. Calculation of balcony area is measured as the area bounded by the centre line of demising or partition walls separating one unit from another unit, the outmost face of the enclosing guard and the external face of the adjoining balcony. 8. The units are measured at typical floor in the building. Columns may vary in size depending on the floor level. 9. For each unit type, unit sizes and details might be different and your sales and purchase agreement will contain the actual size of each specific unit.

FLOOR PLAN

3 BEDROOM

TYPE - 3



AREA	SQ.M	SQ.FT
SUITE AREA	113.18 m²	1218.25 ft²
BALCONY AREA	31.52 m²	339.28 ft²
TOTAL UNIT AREA	144.70 m²	1557.53 ft²

FLAT DESIGN COMPONENTS	
MASTER BATH	4 m²
MASTER BEDROOM	21 m²
LIVING	13 m²
KITCHEN & DINING	14 m²
BATH	4 m²
BEDROOM	12 m²
BEDROOM	13 m²
CORRIDOR	9 m²
TOILET	4 m²
LAUNDRY / STORE	7 m²



Disclaimer: 1. All stated dimensions and services whether in relation to the building, common areas or individual units are subject to government and local authority approvals. Final dimensions and services will be stated in your sales and purchase agreement 2. All room dimensions are measured to structural elements and exclude wall finishes and construction tolerances. 3. All dimensions have been provided by our consultant architects. 4. All materials, dimensions and drawings are approximate. Information is subject to change without notice. 5. Actual suite area may vary from the stated area. Drawings are not to scale. The Developer reserves the right to make any revisions whatsoever including for aesthetic purposes.



